

1 Bedroom 1 Bath & Den UNIT TYPE 1C


Approx 933 Sq.Ft.

ACTUAL DIMENSIONS MAY VARY

# Independence Place

## Willmar, MN



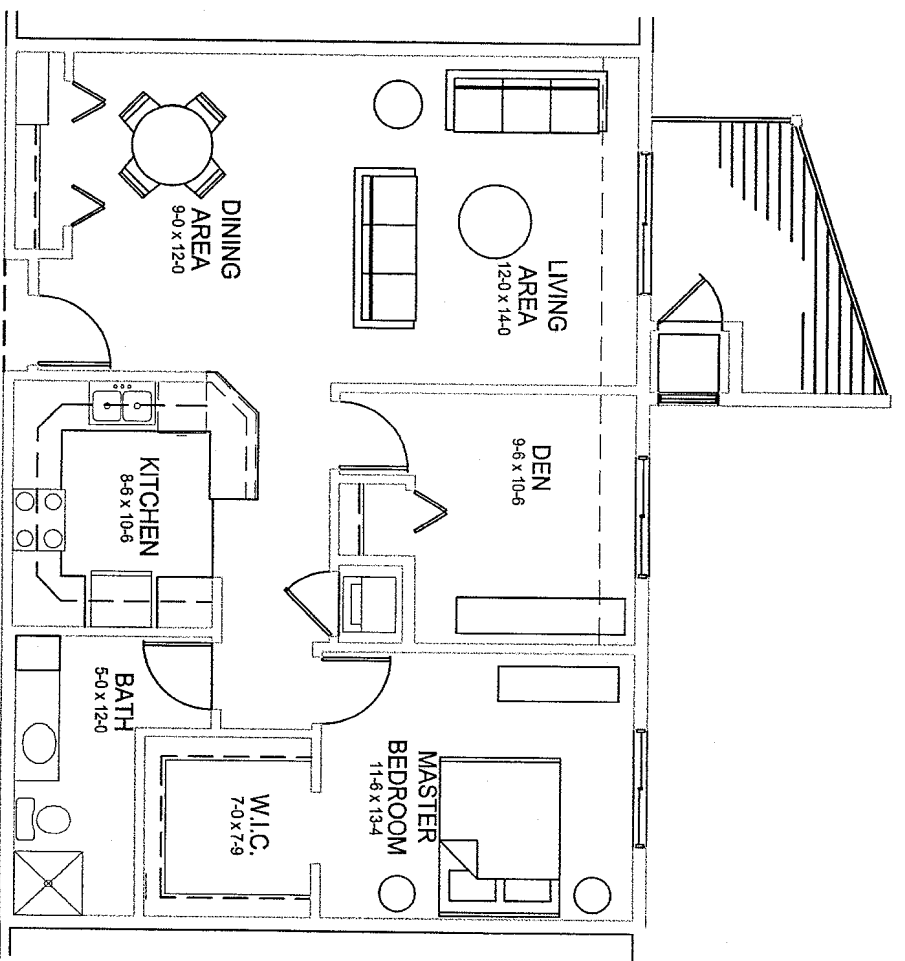


1 Bedroom, 1 Bath & Den UNIT TYPE 1C

Approx. 933 Sq.Ft.


ACTUAL DIMENSIONS MAY VARY

# Independence Place

## Willmar, MN

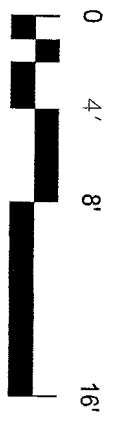

SCALE: 1/8" = 1'-0"

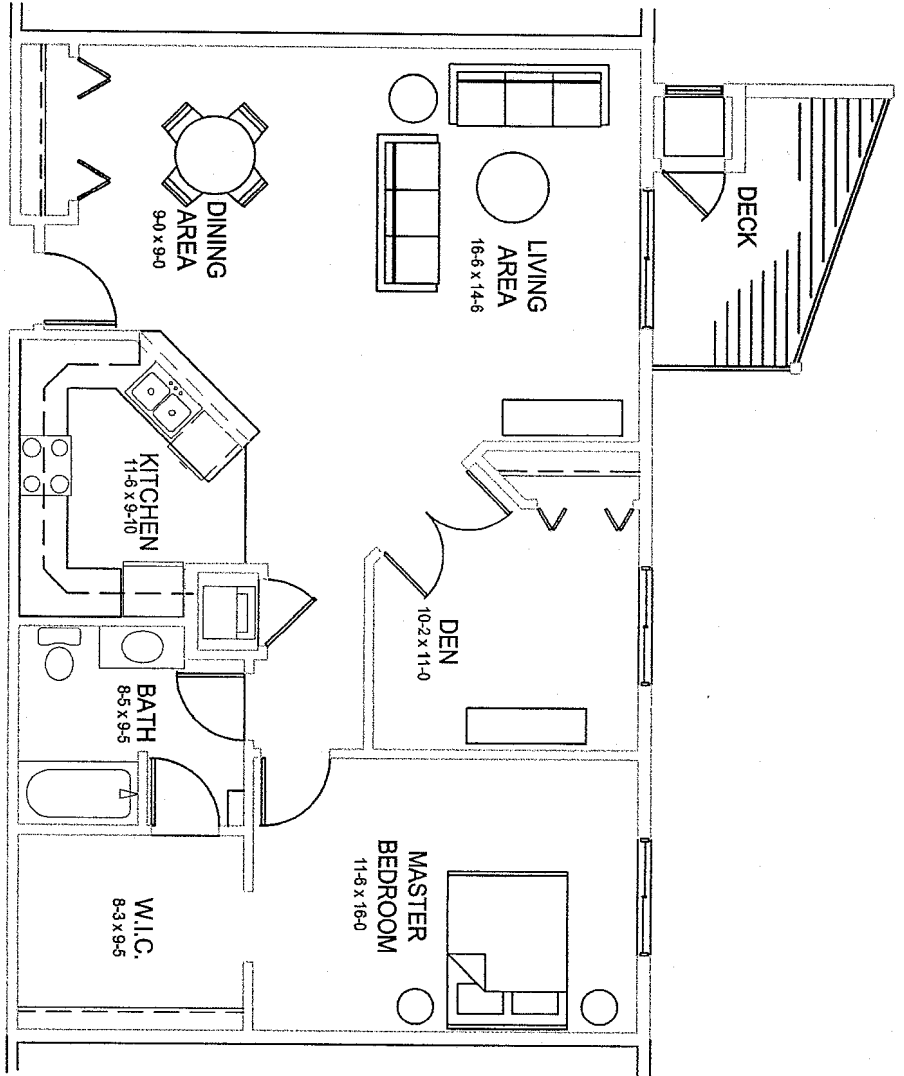


1 Bedroom, 1 Bath & Den UNIT TYPE 2A


Approx 1063 Sq.Ft.

ACTUAL DIMENSIONS MAY VARY

# Independence Place

## Willmar, MN

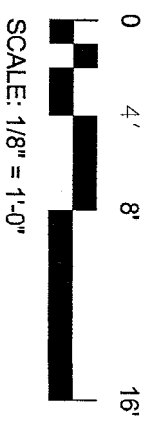

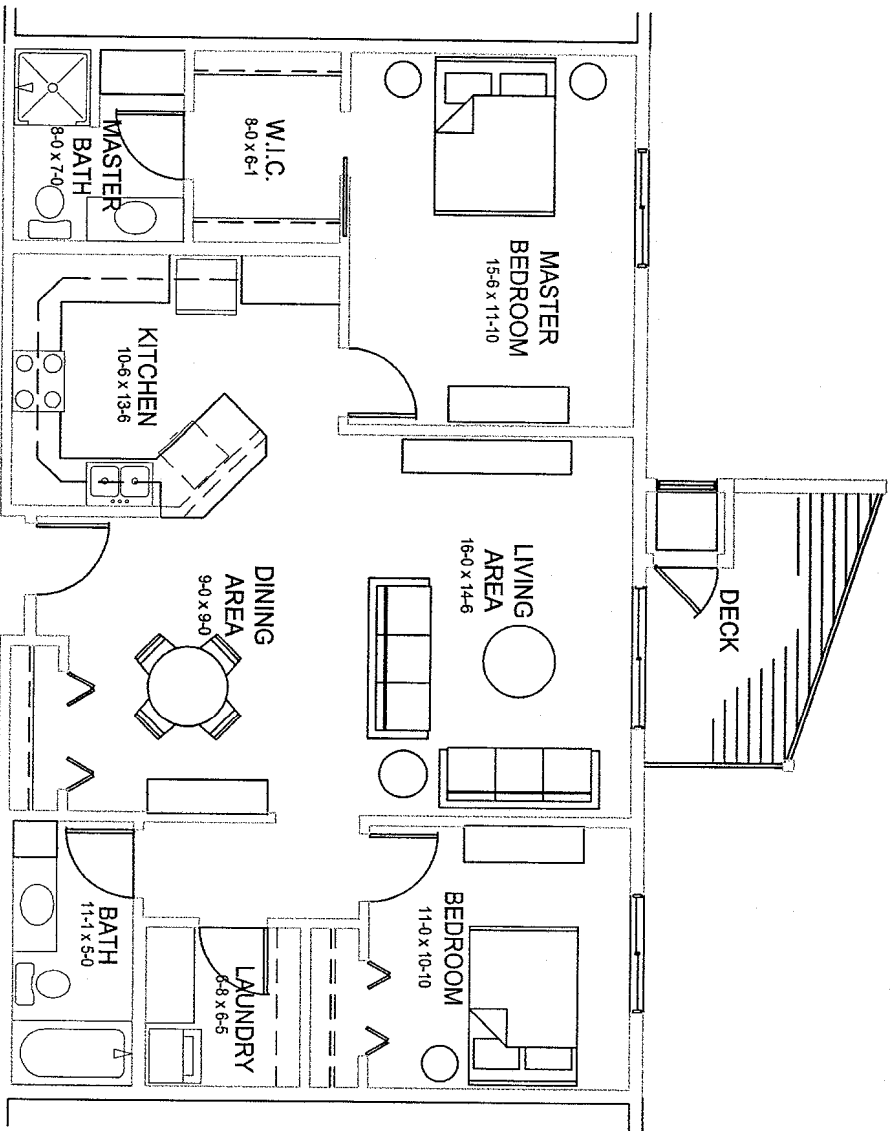


2 Bedroom, 2 Bath UNIT TYPE 2B


Approx 1140 Sq.Ft.

ACTUAL DIMENSIONS MAY VARY

Independence Place

Willmar, MN

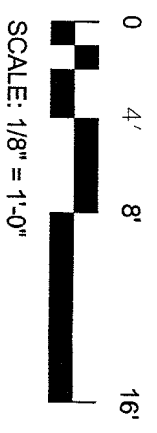

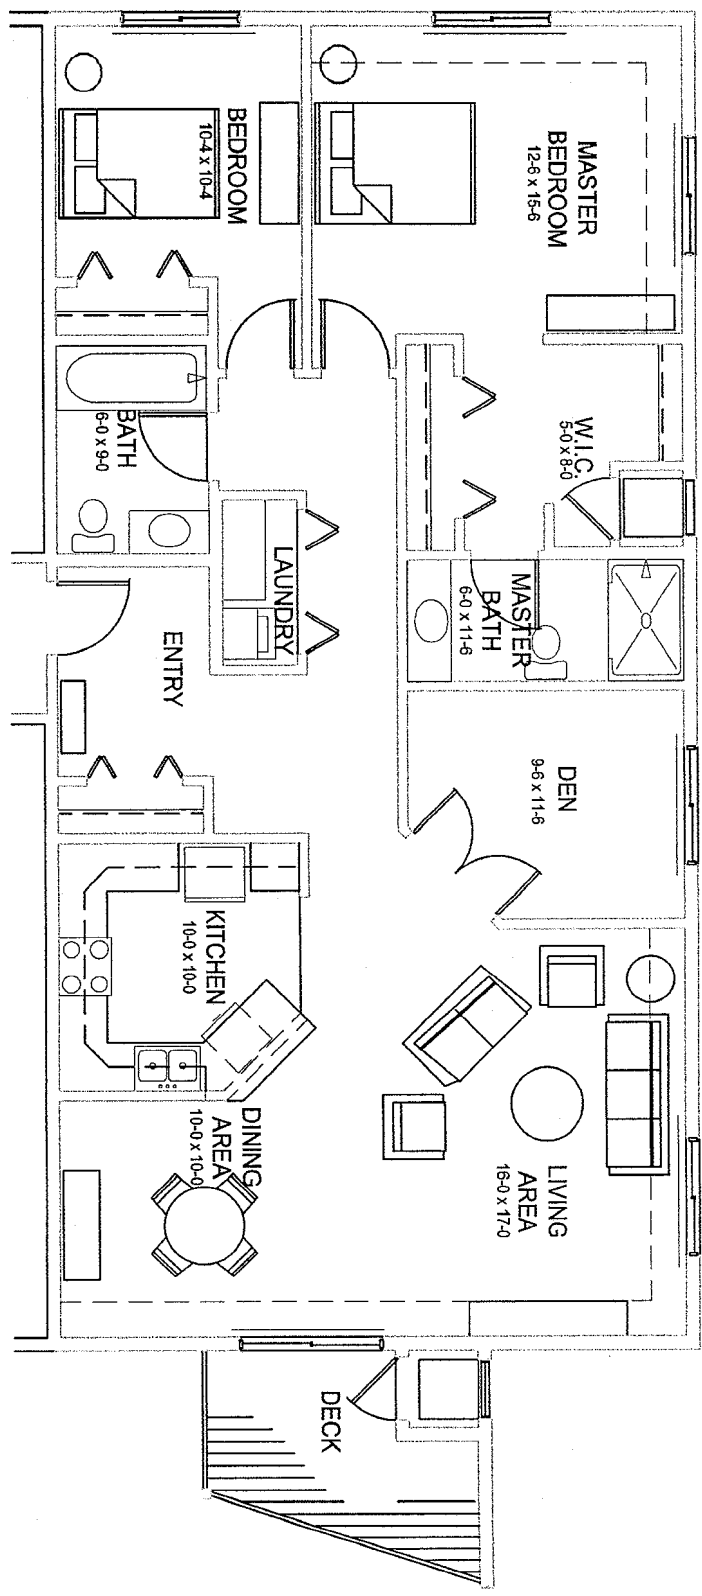


2 Bedroom, 2 Bath & Den UNIT TYPE 2N


Approx. 1424 Sq.Ft.

ACTUAL DIMENSIONS MAY VARY

# Independence Place

## Willmar, MN

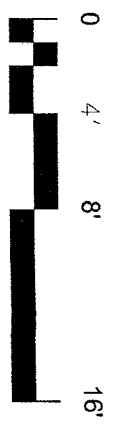

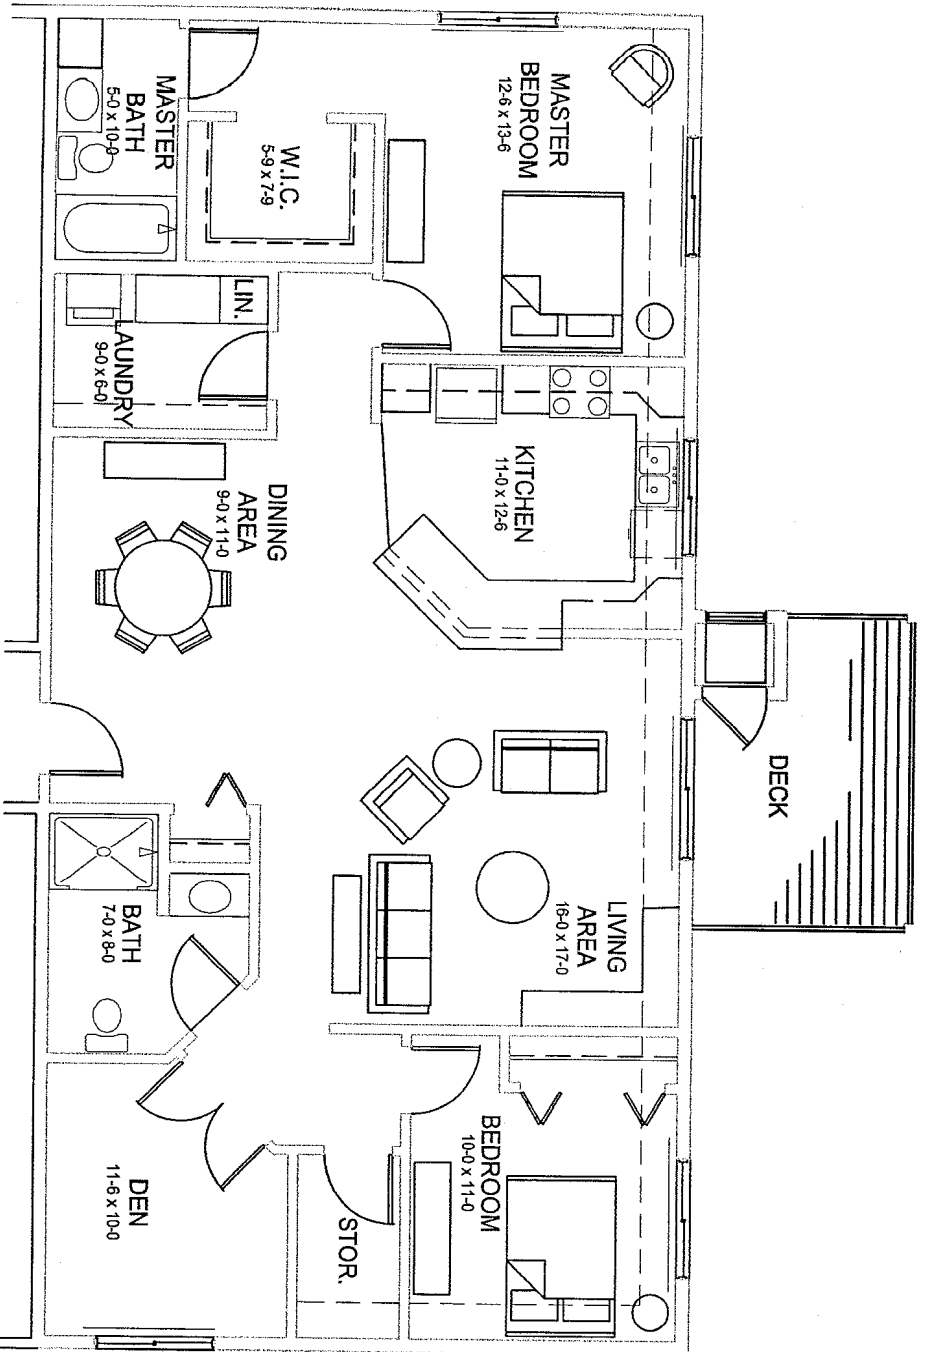


2 Bedroom, 2 Bath & Den  
Approx. 1424 Sq.Ft.  
ACTUAL DIMENSIONS MAY VARY

UNIT TYPE 2S

# Independence Place

## Willmar, MN




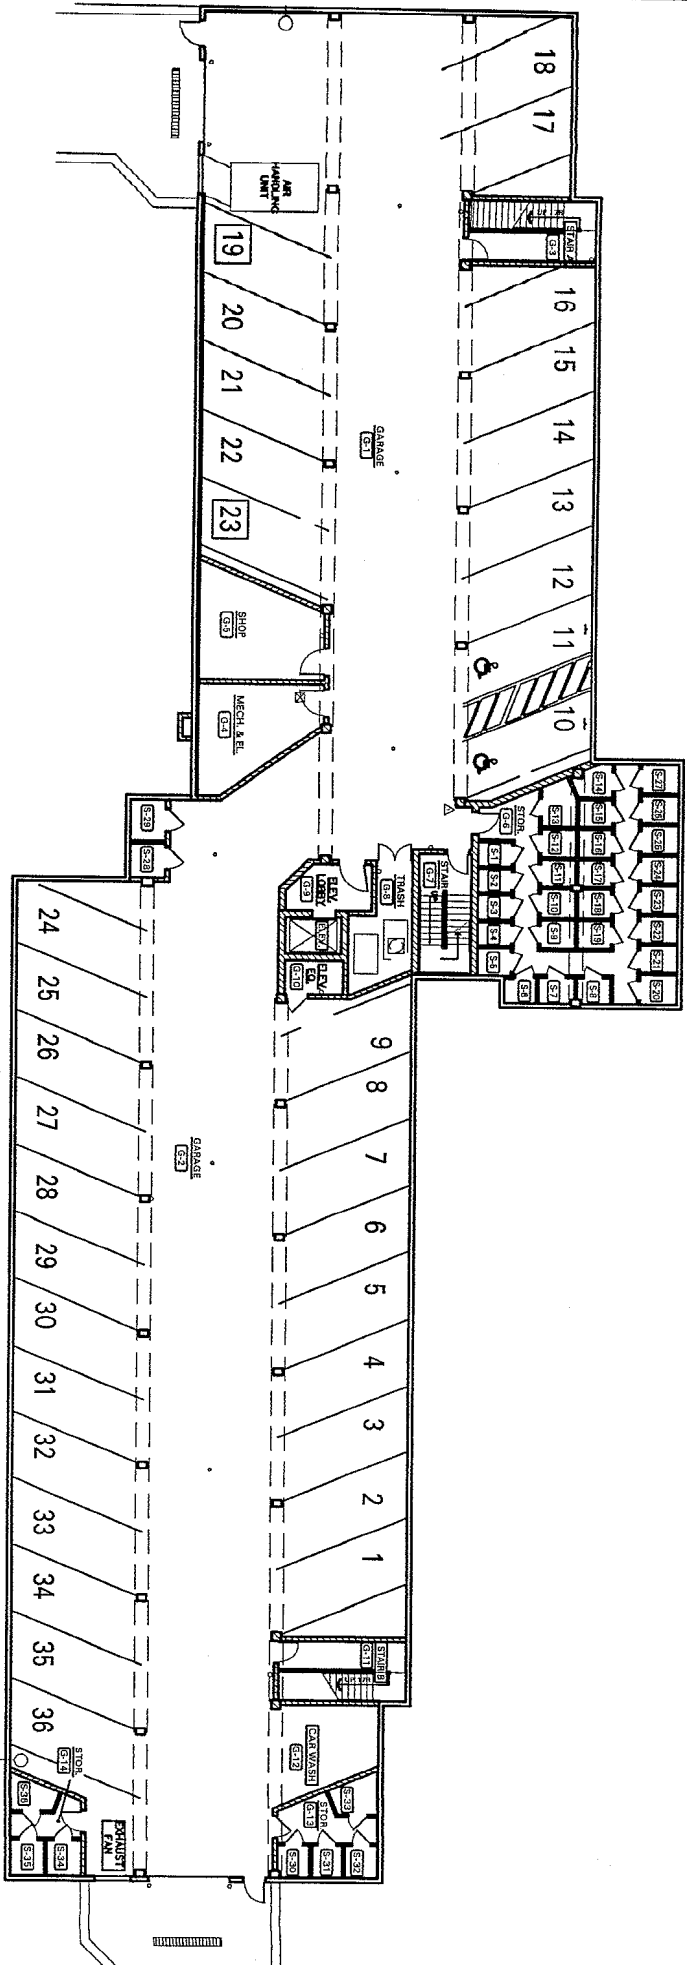

Parking Garage Floor Plan

Independence Place

Willmar, MN

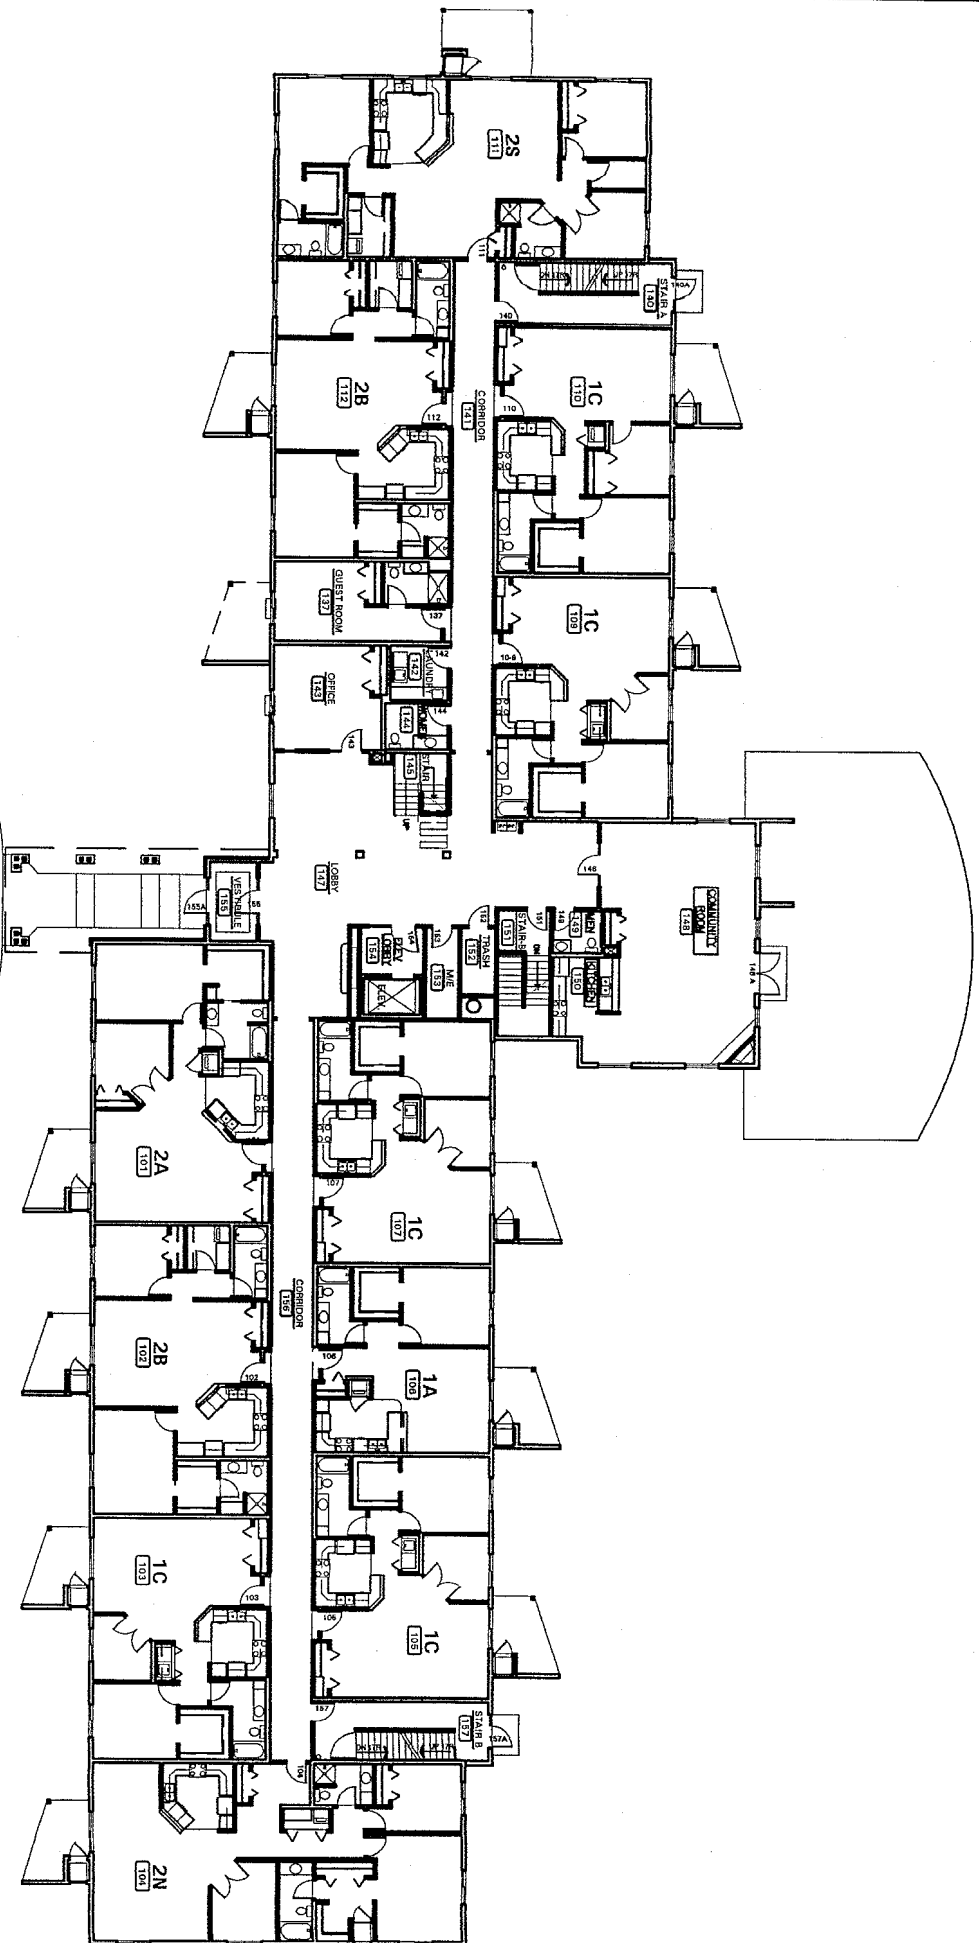


Main Level Floor Plan

Independence Place

Willmar, MN




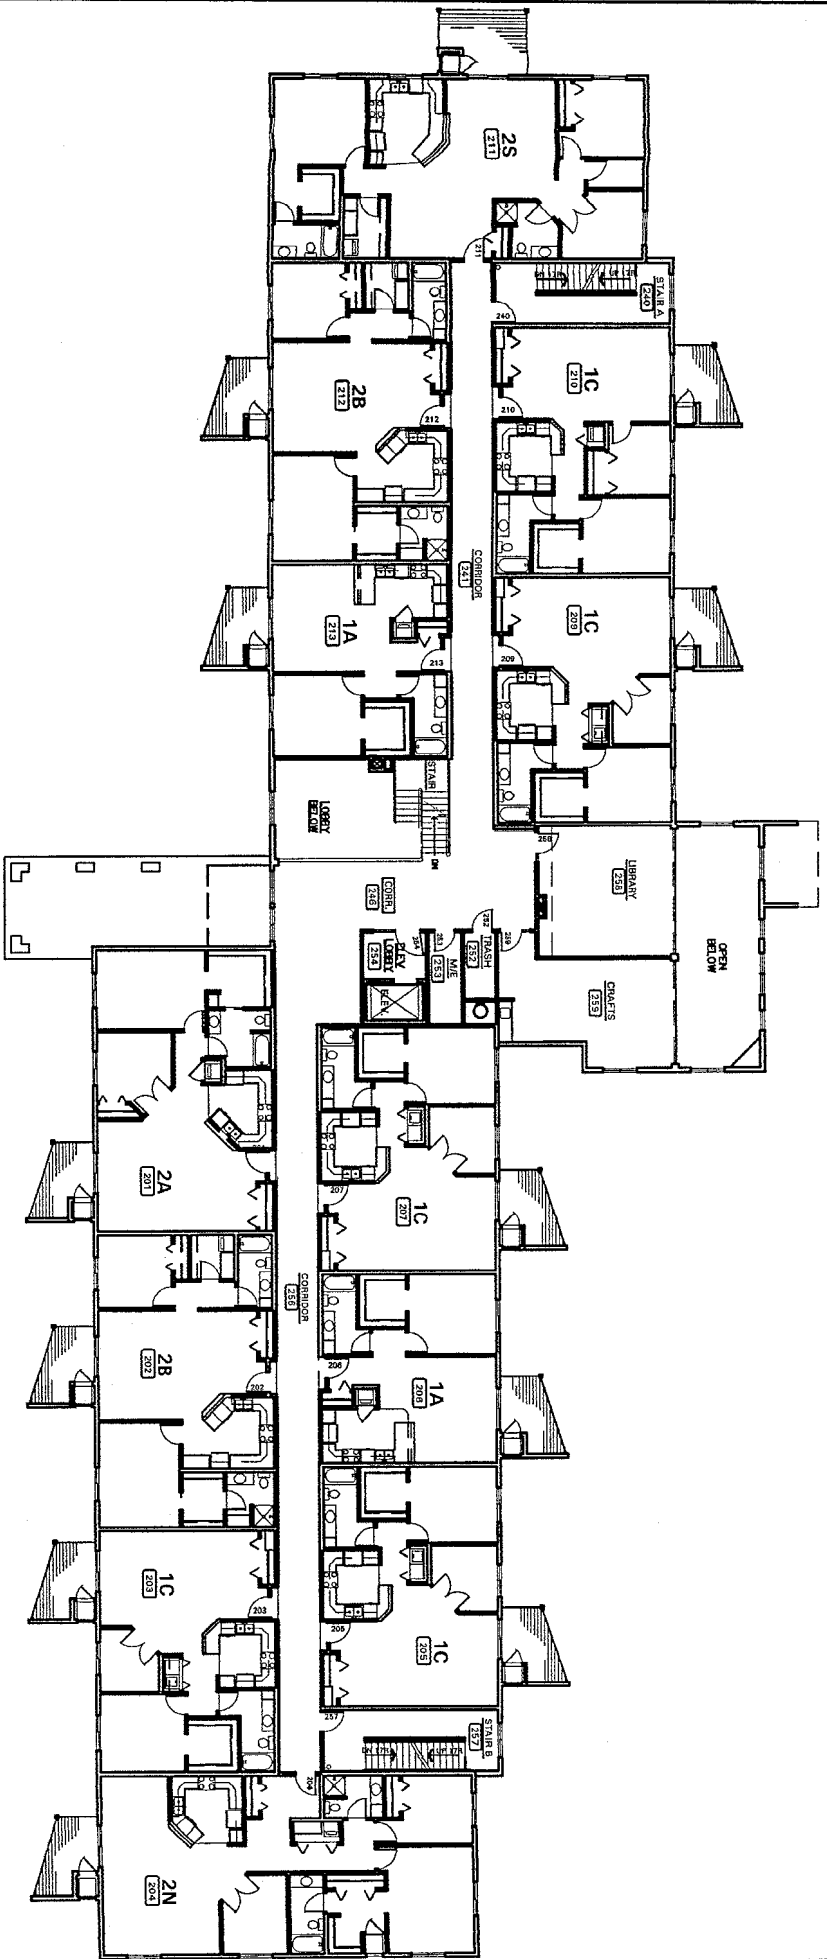

Second Floor Plan

Independence Place

Willmar, MN

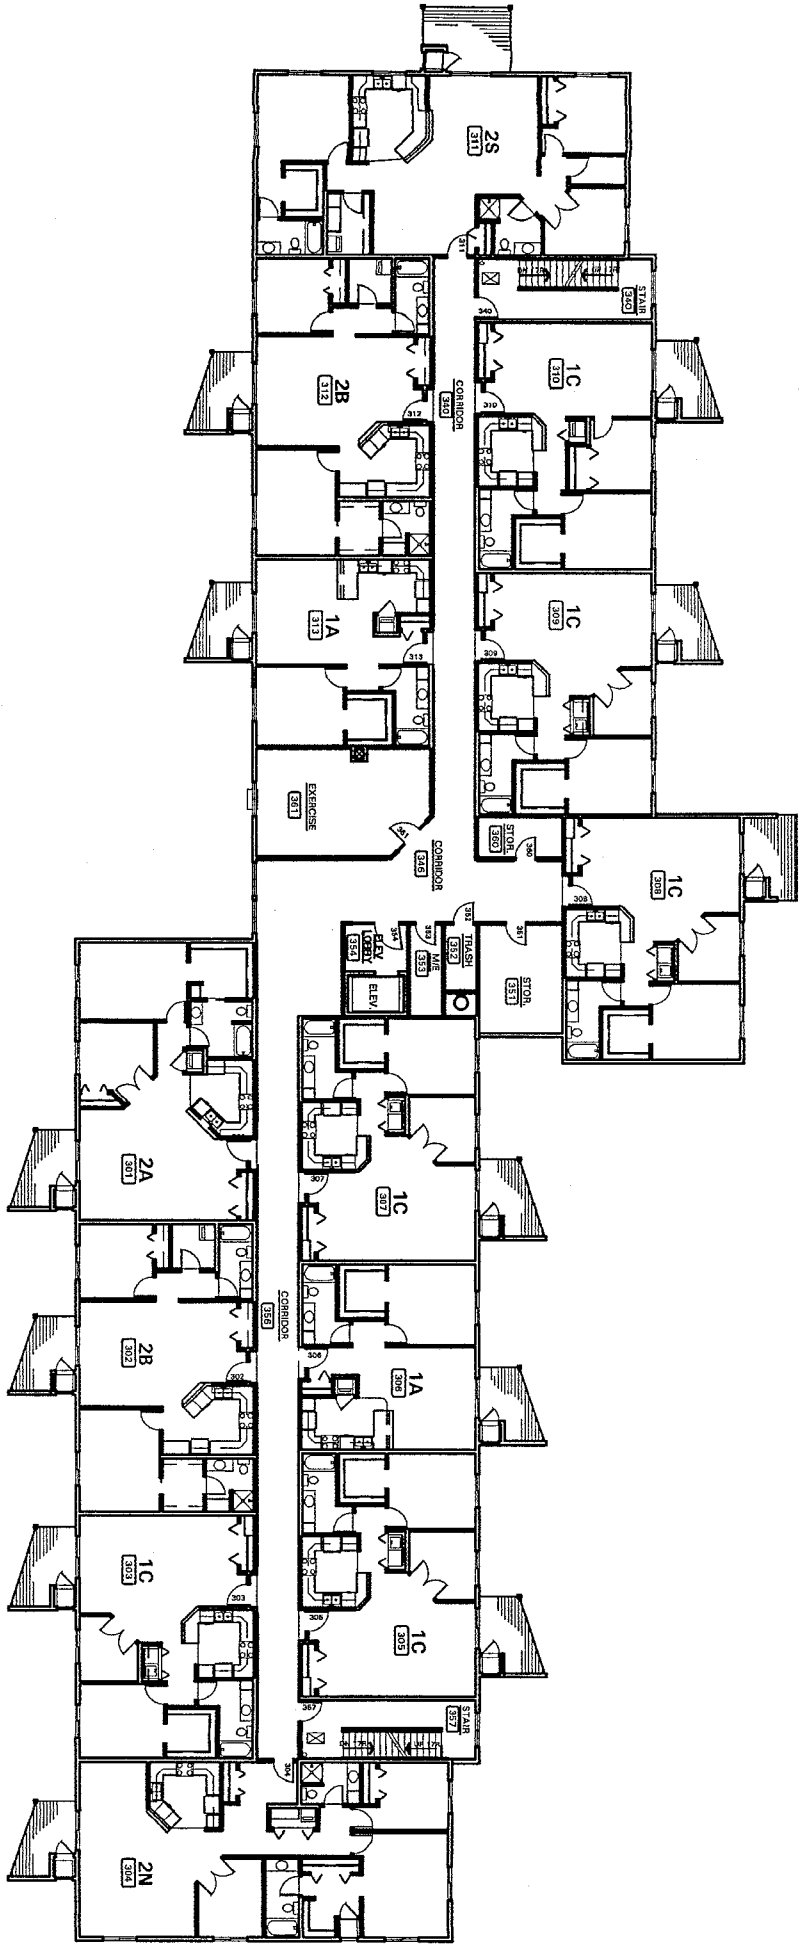

Third Floor Plan

Independence Place

Willmar, MN