



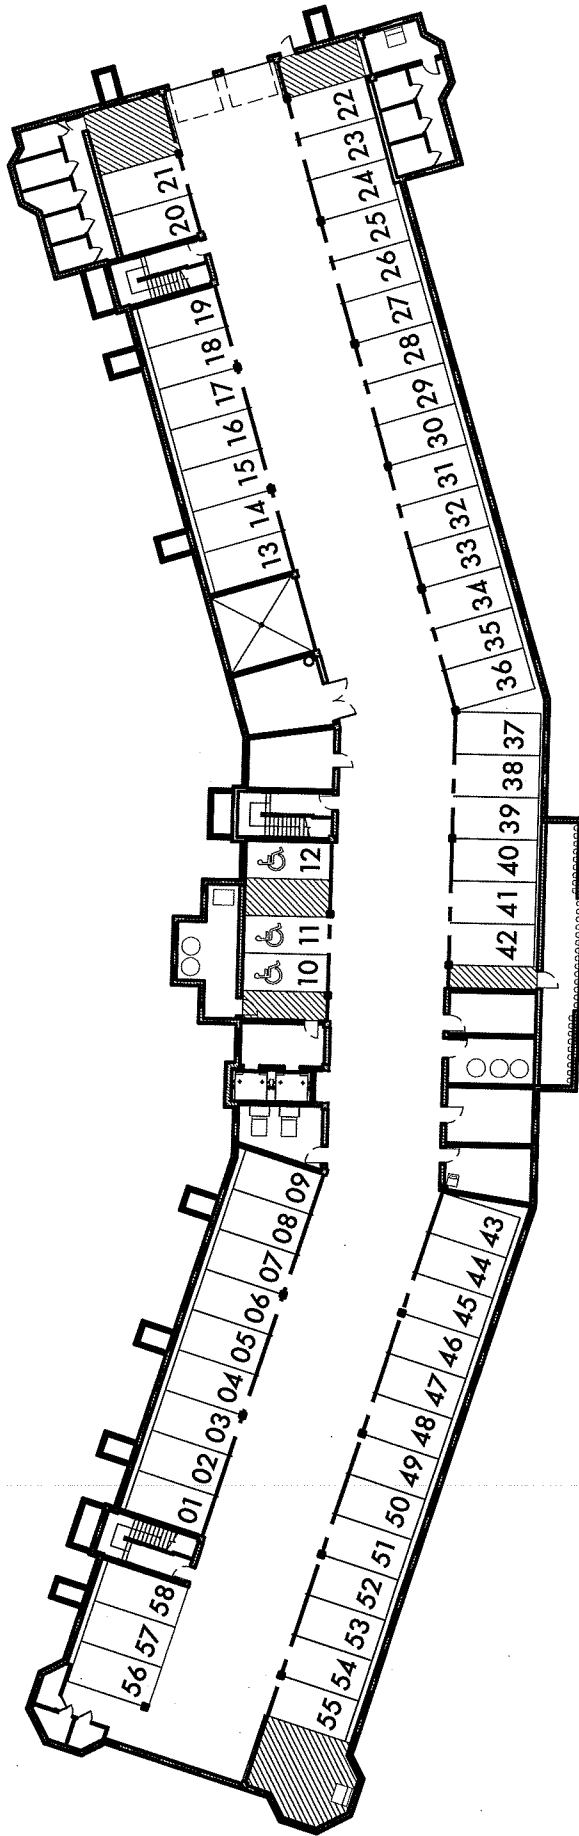

GARAGE PLAN

PLAN IS NOT TO SCALE
PLANS & PRICES ARE PRELIMINARY & SUBJECT TO CHANGE




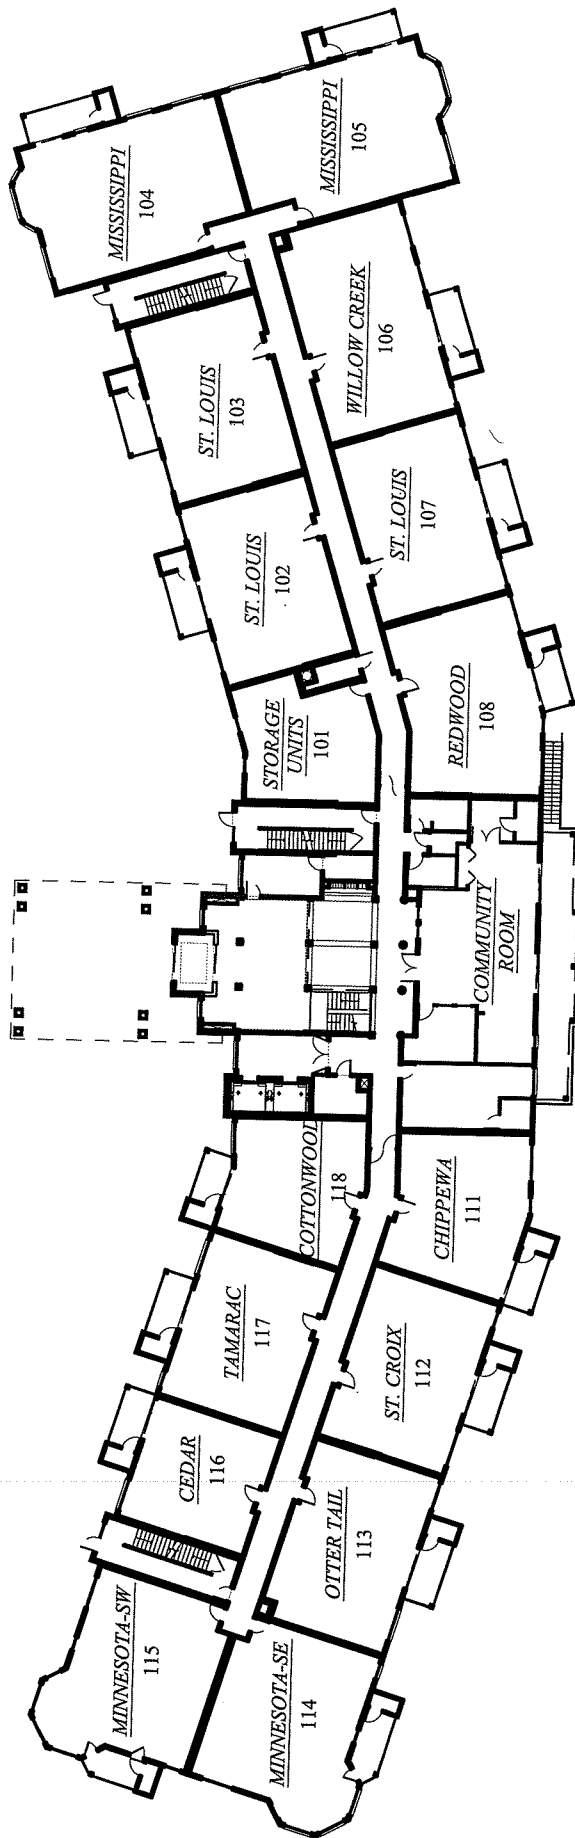

FIRST FLOOR PLAN

PLAN IS NOT TO SCALE
PLANS & PRICES ARE PRELIMINARY & SUBJECT TO CHANGE




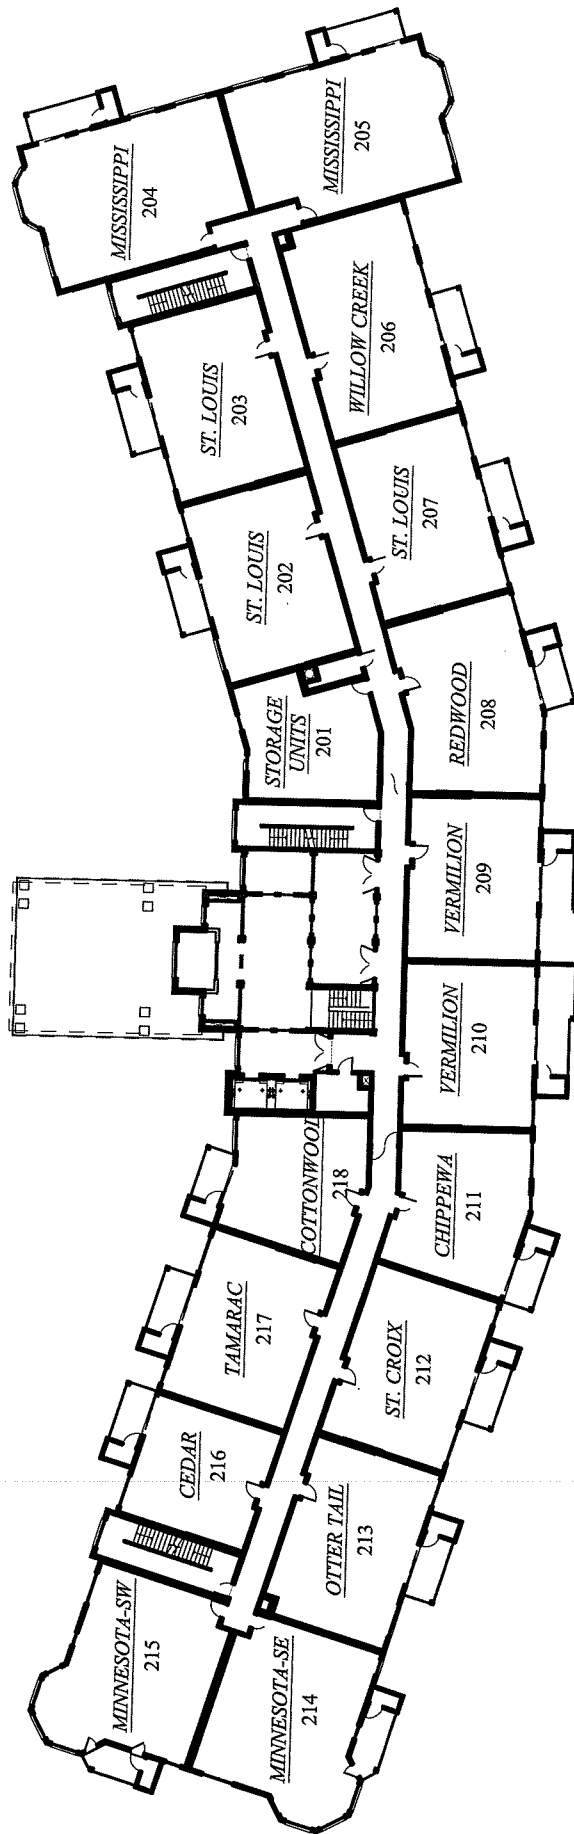

SECOND FLOOR PLAN

PLAN IS NOT TO SCALE
PLANS & PRICES ARE PRELIMINARY & SUBJECT TO CHANGE




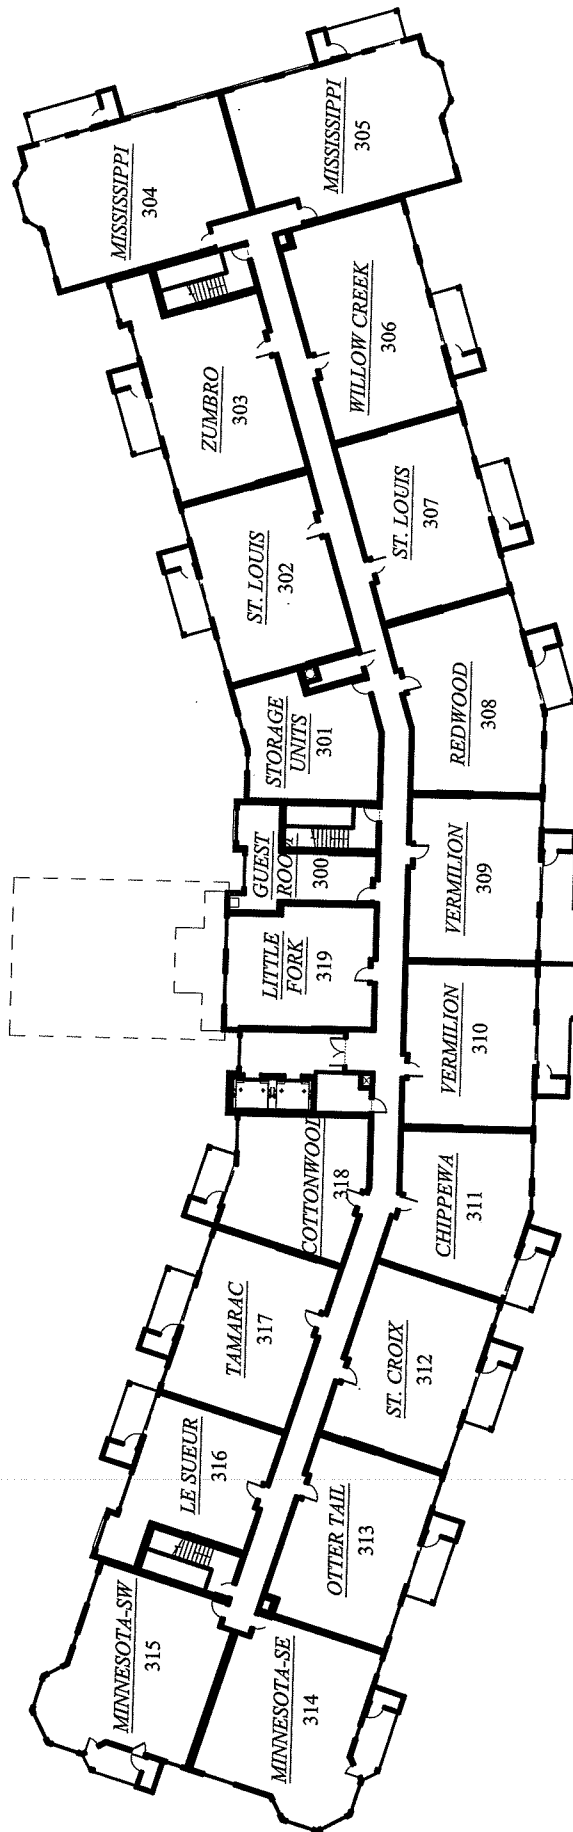

THIRD FLOOR PLAN

PLAN IS NOT TO SCALE
PLANS & PRICES ARE PRELIMINARY & SUBJECT TO CHANGE




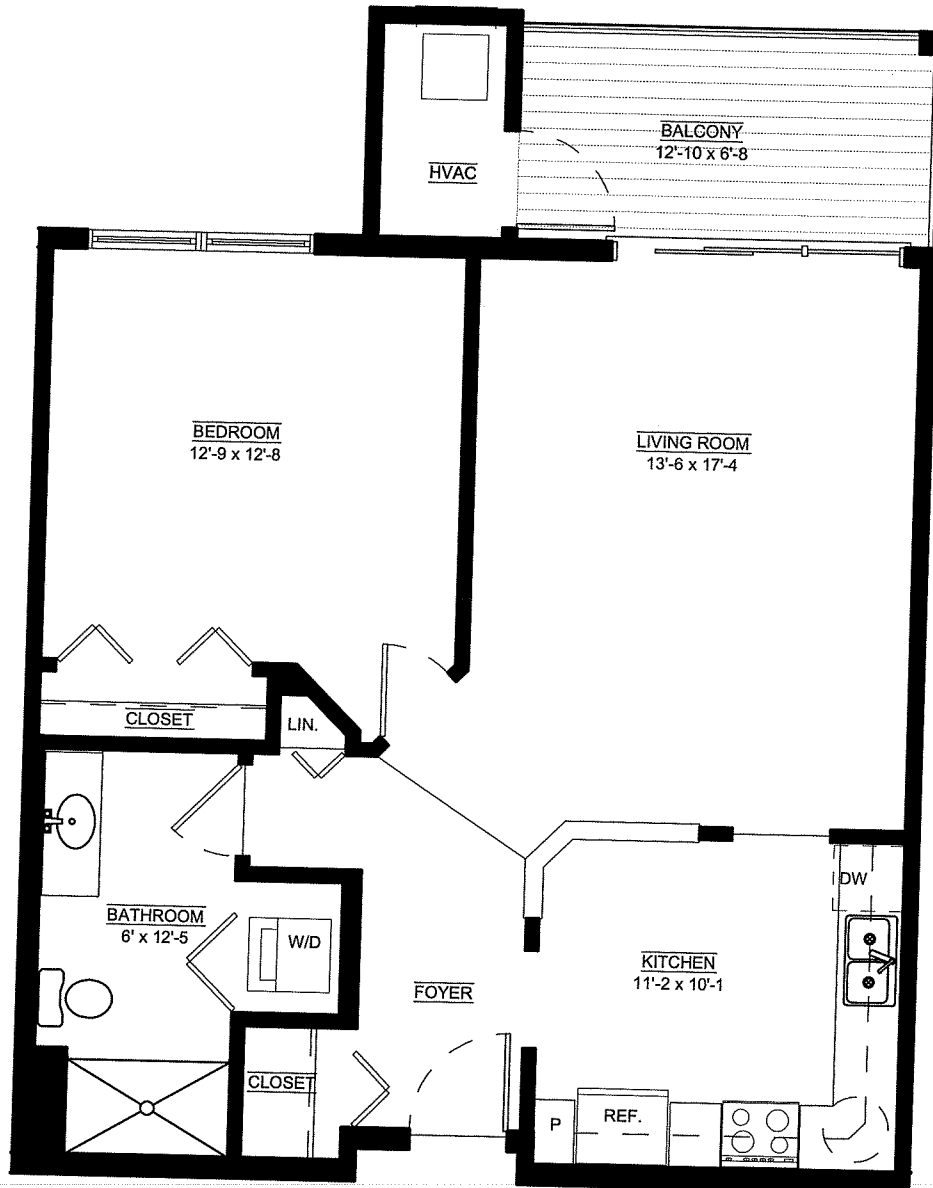


CEDAR


UNIT NUMBERS: 116, 216
ONE BEDROOM / ONE BATH
SQ. FT. 817
BALCONY SQ. FT. 85

PLANS ARE NOT TO SCALE
PLANS & PRICES ARE PRELIMINARY & SUBJECT TO CHANGE

COPYRIGHT 2008 B. & E. VALHALLA, LLC

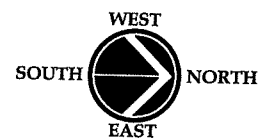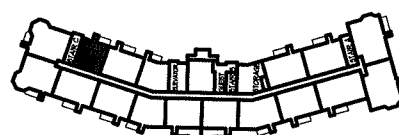

DATE 1/8/08


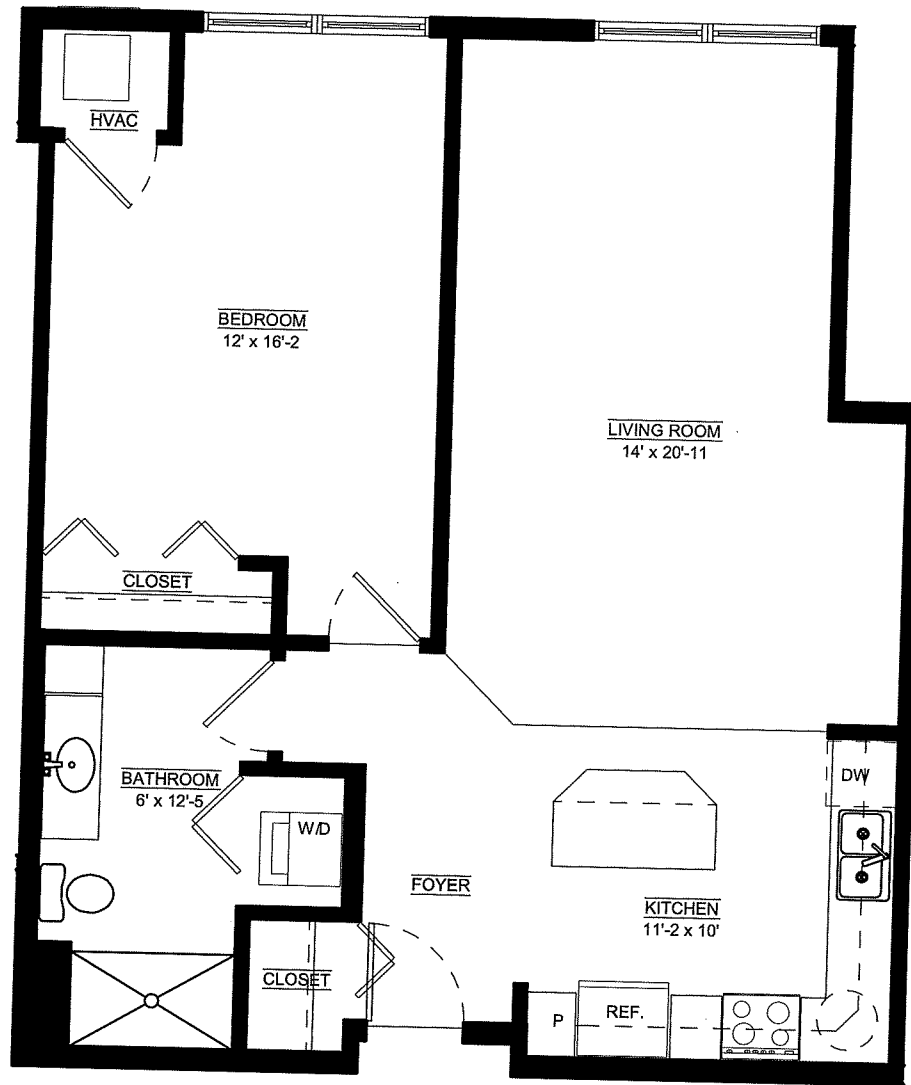


LITTLE FORK


UNIT NUMBERS: 319
ONE BEDROOM / ONE BATH
SQ. FT. 846

PLANS ARE NOT TO SCALE
PLANS & PRICES ARE PRELIMINARY & SUBJECT TO CHANGE

COPYRIGHT 2008 B. & E. VALHALLA, LLC

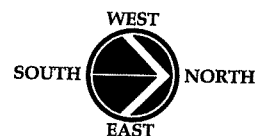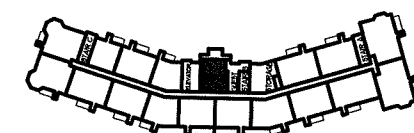

DATE 1/8/08

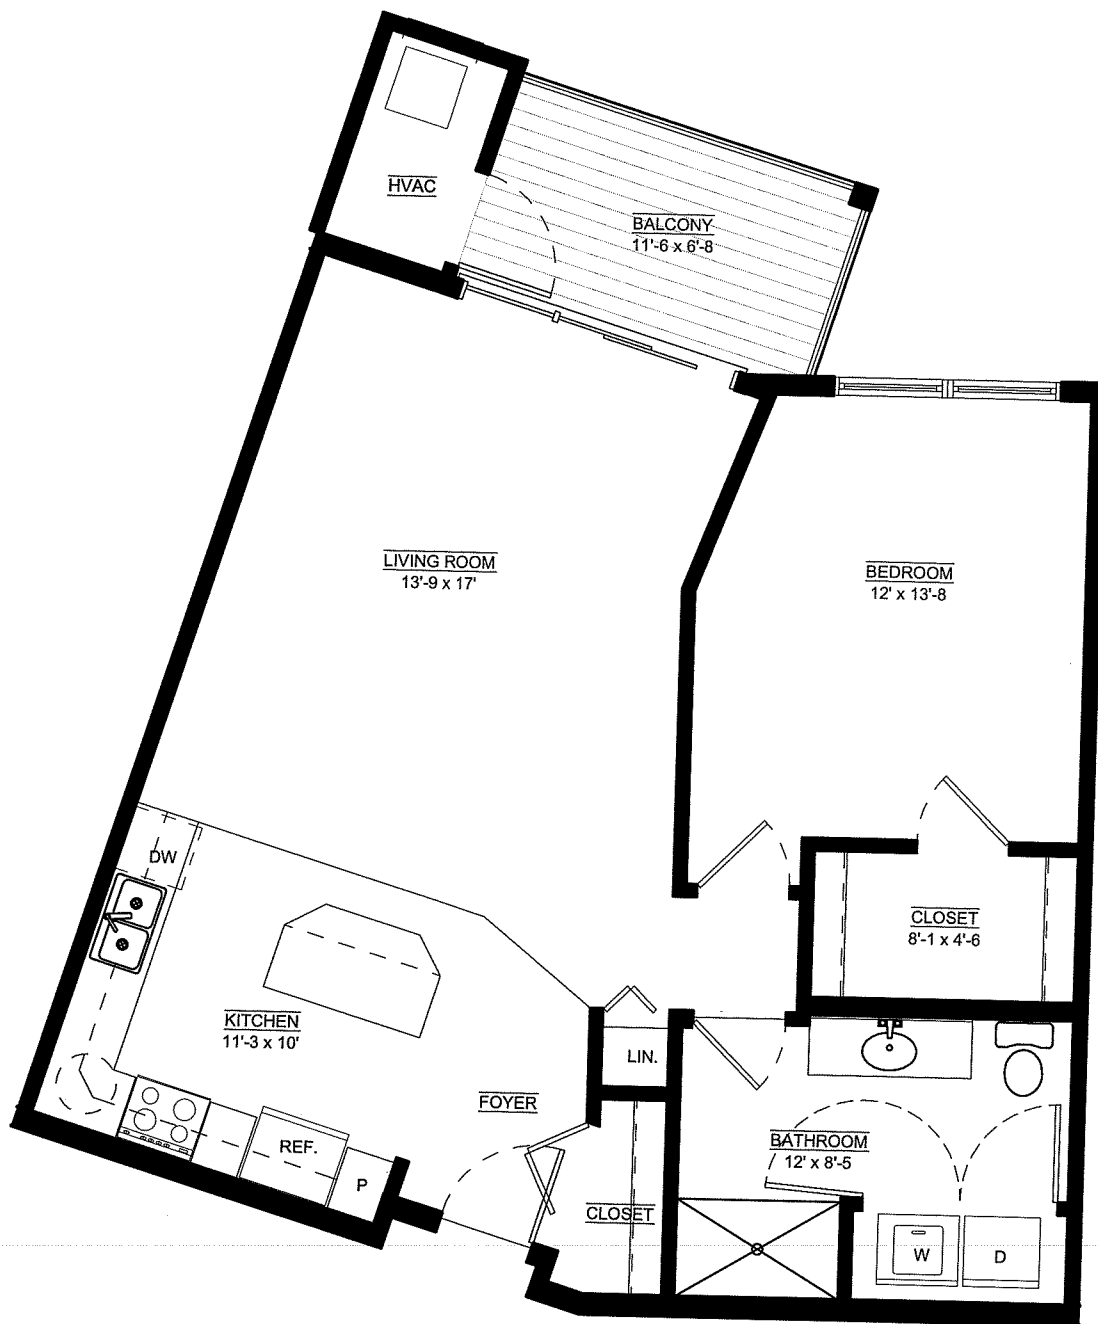

COTTONWOOD


UNIT NUMBERS: 118, 218, 318
ONE BEDROOM / ONE BATH
SQ. FT. 867

BALCONY SQ. FT. 77

PLANS ARE NOT TO SCALE

PLANS & PRICES ARE PRELIMINARY & SUBJECT TO CHANGE

COPYRIGHT 2008 B. & E. VALHALLA, LLC

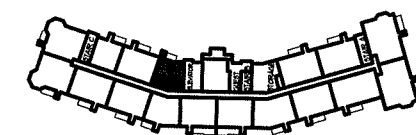

DATE 1/8/08



CHIPPEWA



UNIT NUMBERS: 111, 211, 311
ONE BEDROOM / ONE DEN / ONE BATH
SQ. FT. 989

BALCONY SQ. FT. 85

PLANS ARE NOT TO SCALE

PLANS & PRICES ARE PRELIMINARY & SUBJECT TO CHANGE

COPYRIGHT 2008 B. & E. VALHALLA, LLC

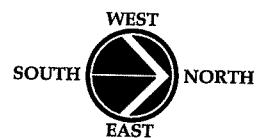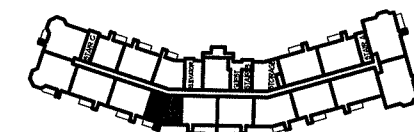

DATE 1/8/08



LE SUEUR



UNIT NUMBERS: 316
ONE BEDROOM / ONE BATH
SQ. FT. 922

BALCONY SQ. FT. 85


PLANS ARE NOT TO SCALE

PLANS & PRICES ARE PRELIMINARY & SUBJECT TO CHANGE

COPYRIGHT 2008 B. & E. VALHALLA, LLC

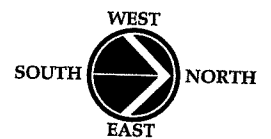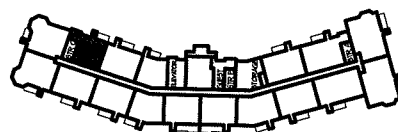

DATE 1/8/08


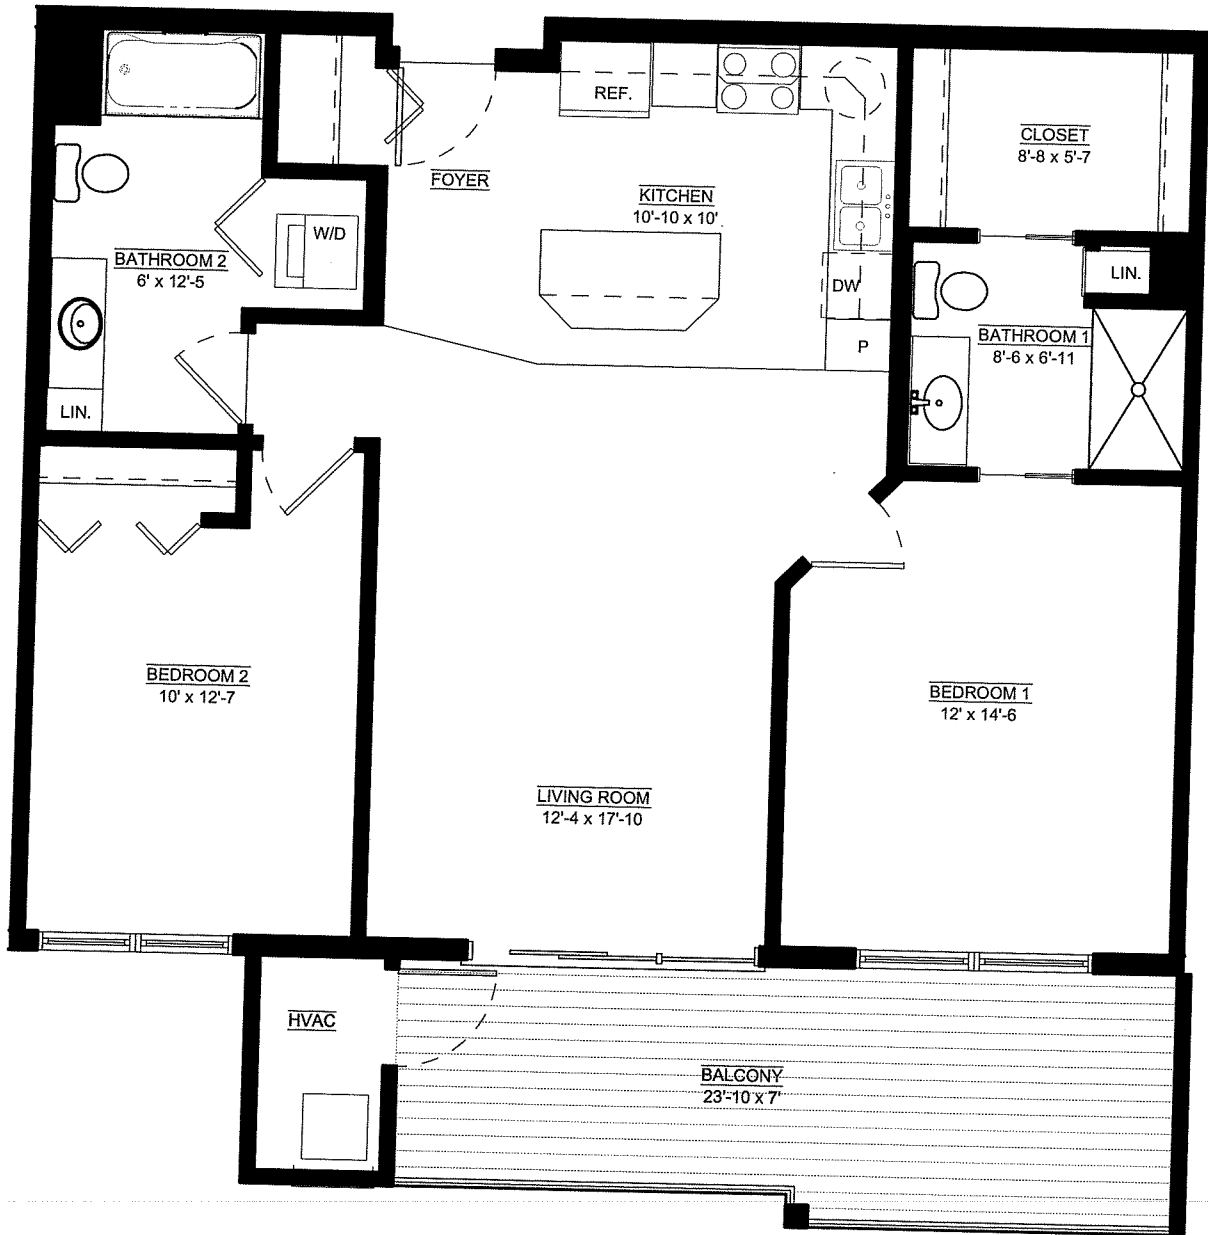


VERMILION

UNIT NUMBERS: 210, 310
TWO BEDROOM / TWO BATH
SQ. FT. 1,061
BALCONY SQ. FT. 179

PLANS ARE NOT TO SCALE
PLANS & PRICES ARE PRELIMINARY & SUBJECT TO CHANGE

COPYRIGHT 2008 B. & E. VALHALLA, LLC

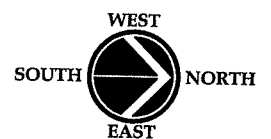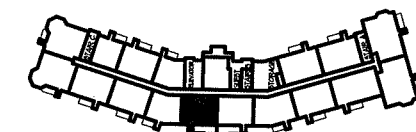

DATE 04/04/07



TAMARAC

UNIT NUMBERS: 117, 217, 317

TWO BEDROOM / TWO BATH



SQ. FT. 1,104

BALCONY SQ. FT. 94

PLANS ARE NOT TO SCALE

PLANS & PRICES ARE PRELIMINARY & SUBJECT TO CHANGE

COPYRIGHT 2008 B. & E. VALHALLA, LLC

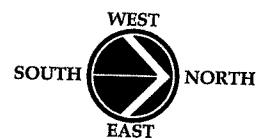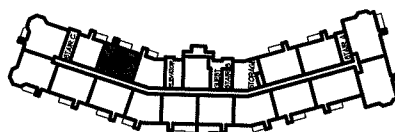

DATE 1/8/08



ST. CROIX

UNIT NUMBERS: 112, 212, 312

TWO BEDROOM / TWO BATH


SQ. FT. 1,147

BALCONY SQ. FT. 94

PLANS ARE NOT TO SCALE

PLANS & PRICES ARE PRELIMINARY & SUBJECT TO CHANGE

COPYRIGHT 2008 B. & E. VALHALLA, LLC

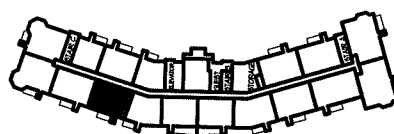

DATE 04/05/07



OTTER TAIL



UNIT NUMBERS: 113, 213, 313
TWO BEDROOM / TWO BATH
SQ. FT. 1,175

BALCONY SQ. FT. 94

PLANS ARE NOT TO SCALE

PLANS & PRICES ARE PRELIMINARY & SUBJECT TO CHANGE

COPYRIGHT 2008 B. & E. VALHALLA, LLC

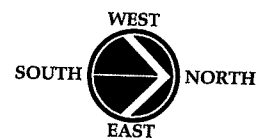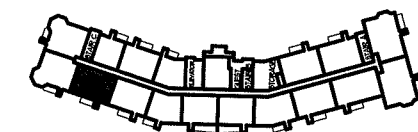



DATE 04/04/07




ST. LOUIS

UNIT NUMBERS: 102, 103, 107, 202, 203, 207, 302, 307
 TWO BEDROOM / TWO BATH
 SQ. FT. 1,185
 BALCONY SQ. FT. 94
 PLANS ARE NOT TO SCALE
 PLANS & PRICES ARE PRELIMINARY & SUBJECT TO CHANGE

COPYRIGHT 2008 B. & E. VALHALLA, LLC

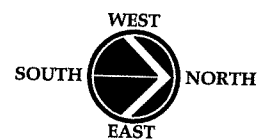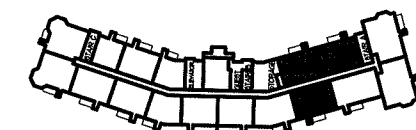

DATE 04/04/07

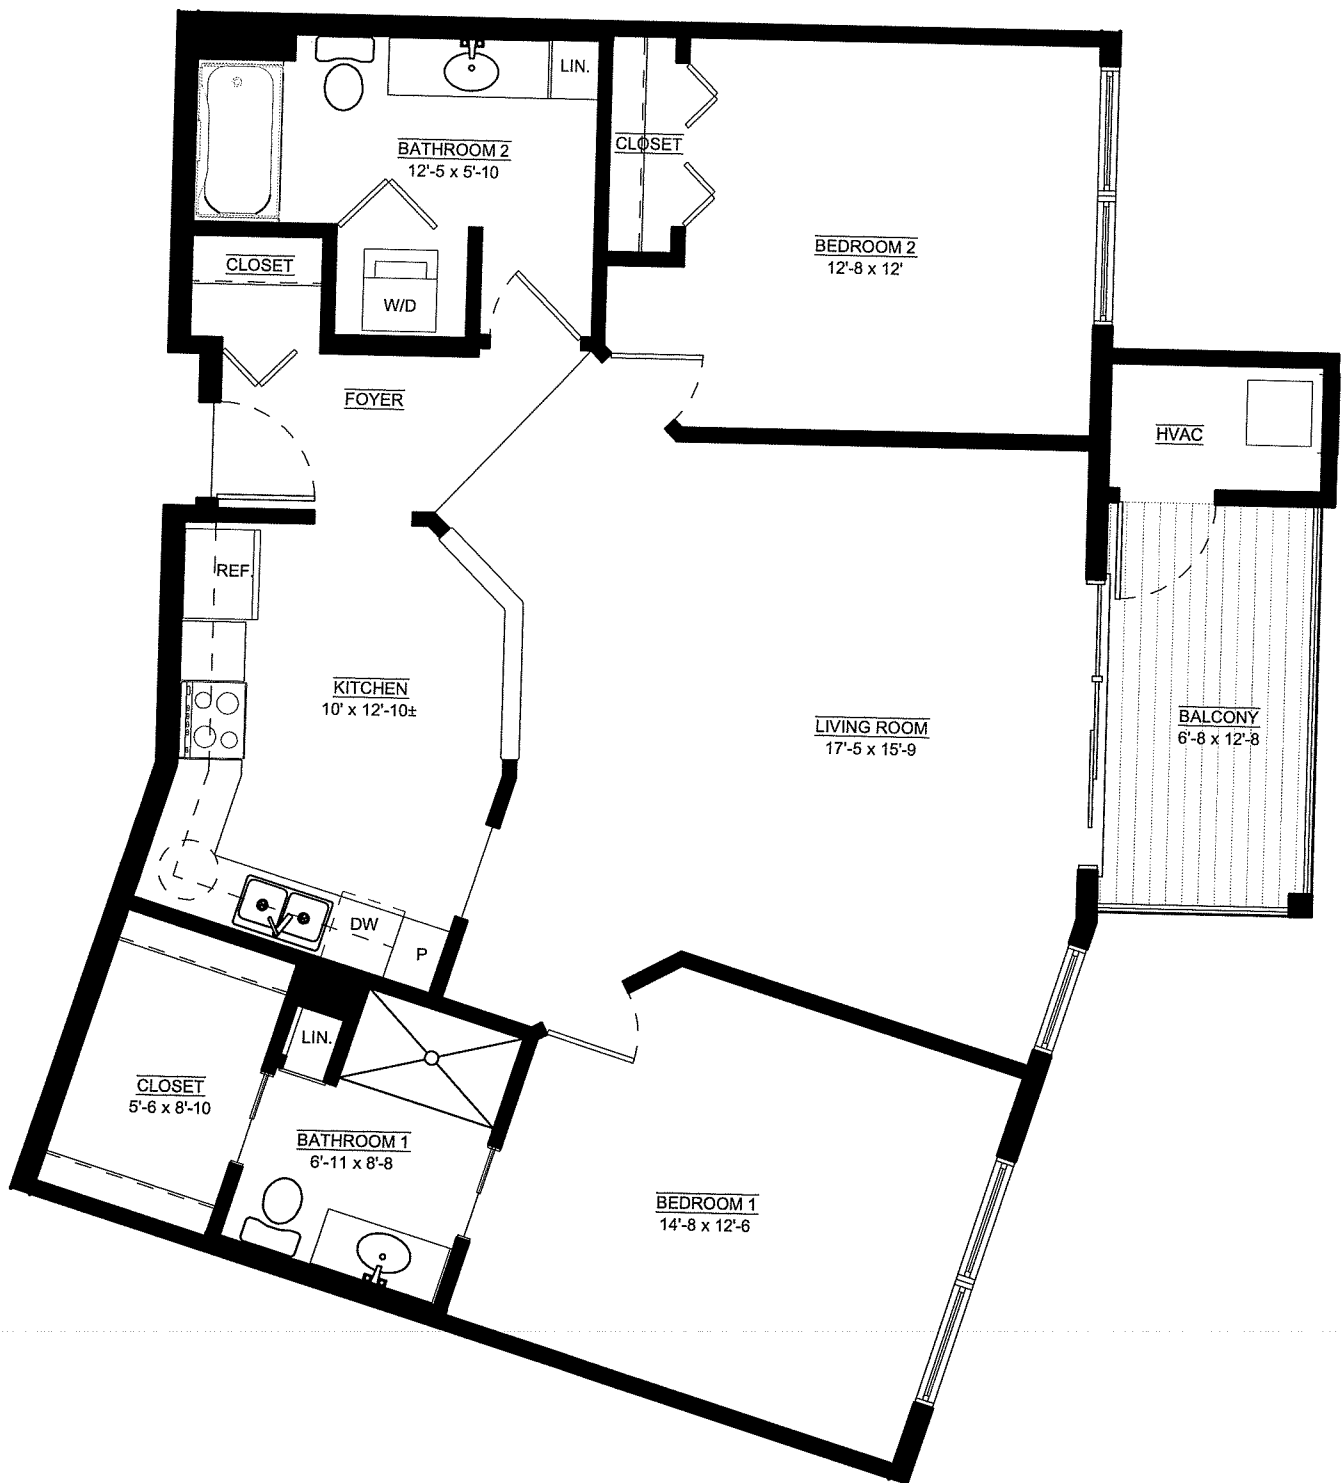

REDWOOD



UNIT NUMBERS: 108, 208, 308
TWO BEDROOM / TWO BATH
SQ. FT. 1,212

BALCONY SQ. FT. 84


PLANS ARE NOT TO SCALE

PLANS & PRICES ARE PRELIMINARY & SUBJECT TO CHANGE

COPYRIGHT 2008 B. & E. VALHALLA, LLC

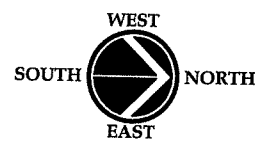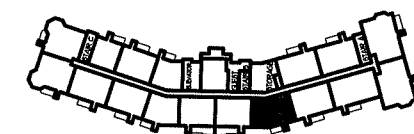

DATE 1/8/08


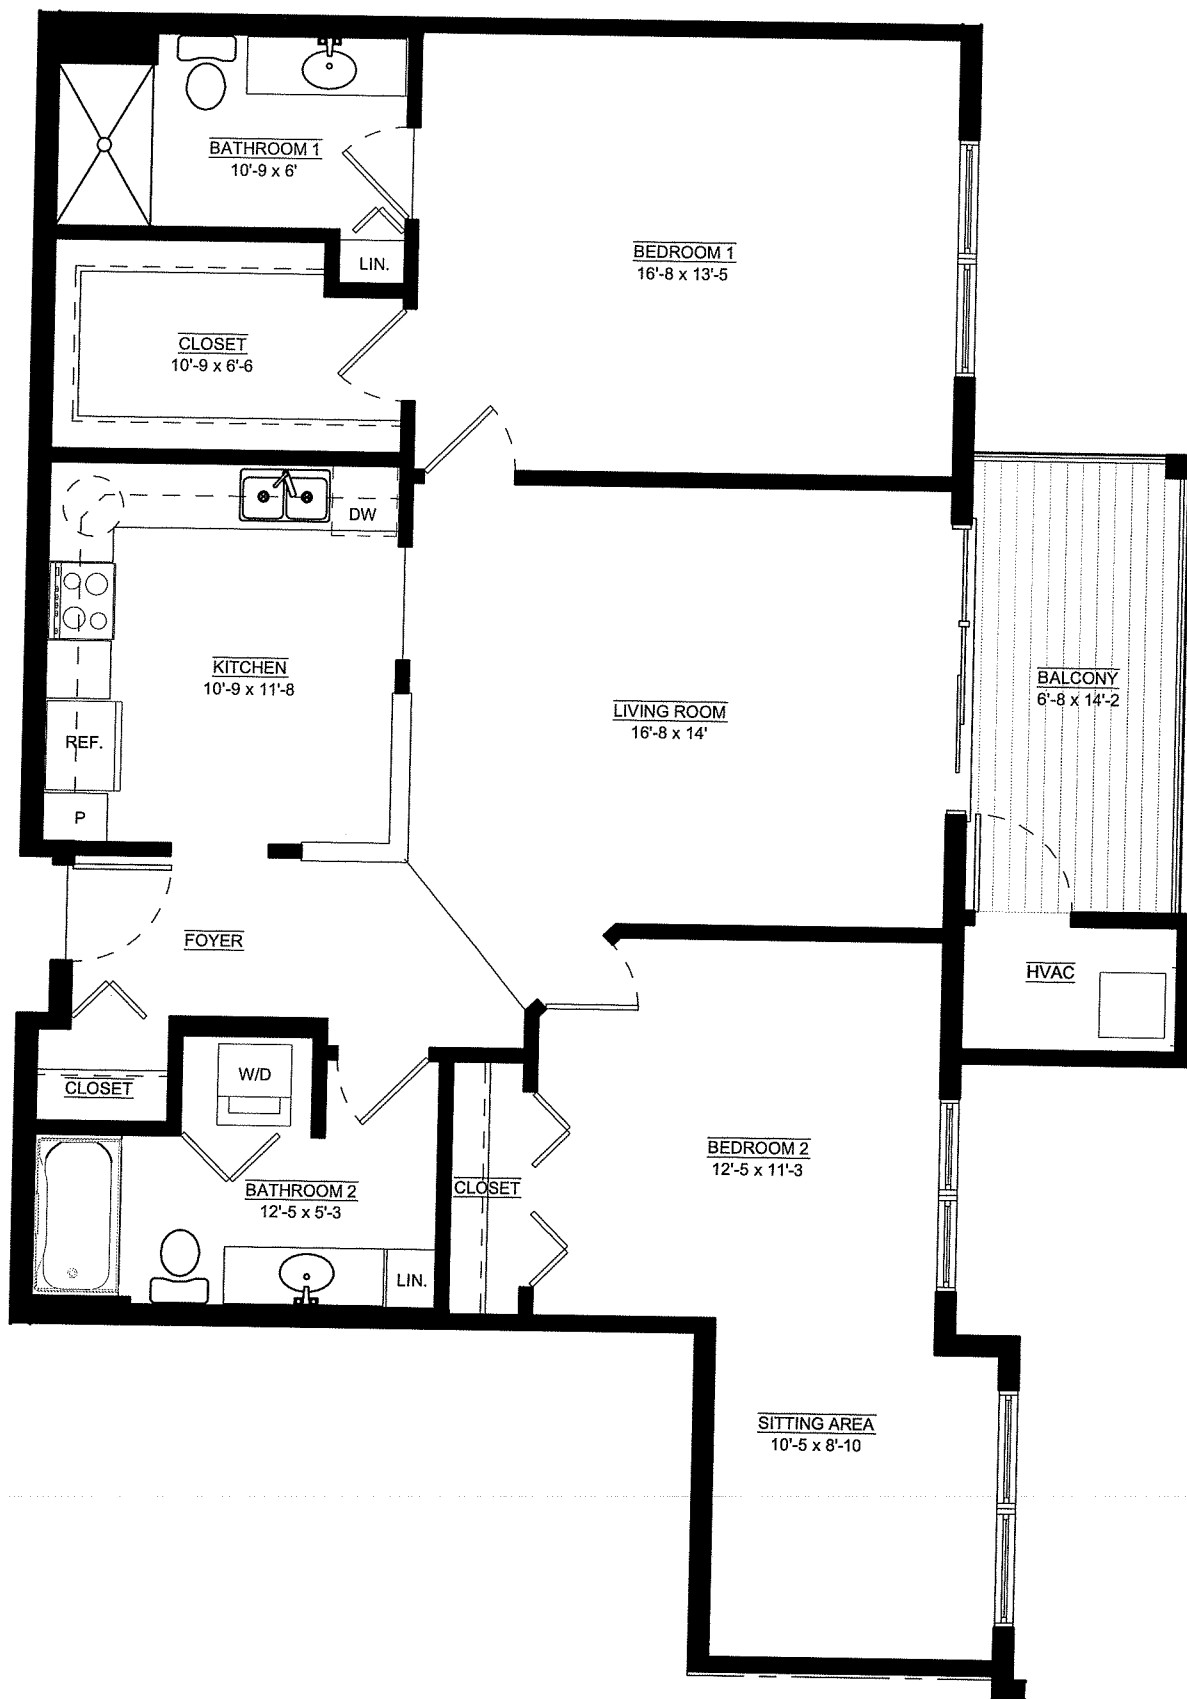


ZUMBRO


UNIT NUMBERS: 303
TWO BEDROOM / TWO BATH
SQ. FT. 1,290
BALCONY SQ. FT. 94
PLANS ARE NOT TO SCALE

PLANS & PRICES ARE PRELIMINARY & SUBJECT TO CHANGE

COPYRIGHT 2008 B. & E. VALHALLA, LLC

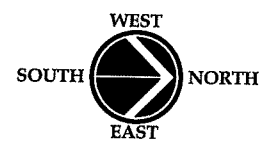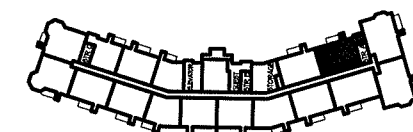

DATE 04/04/07

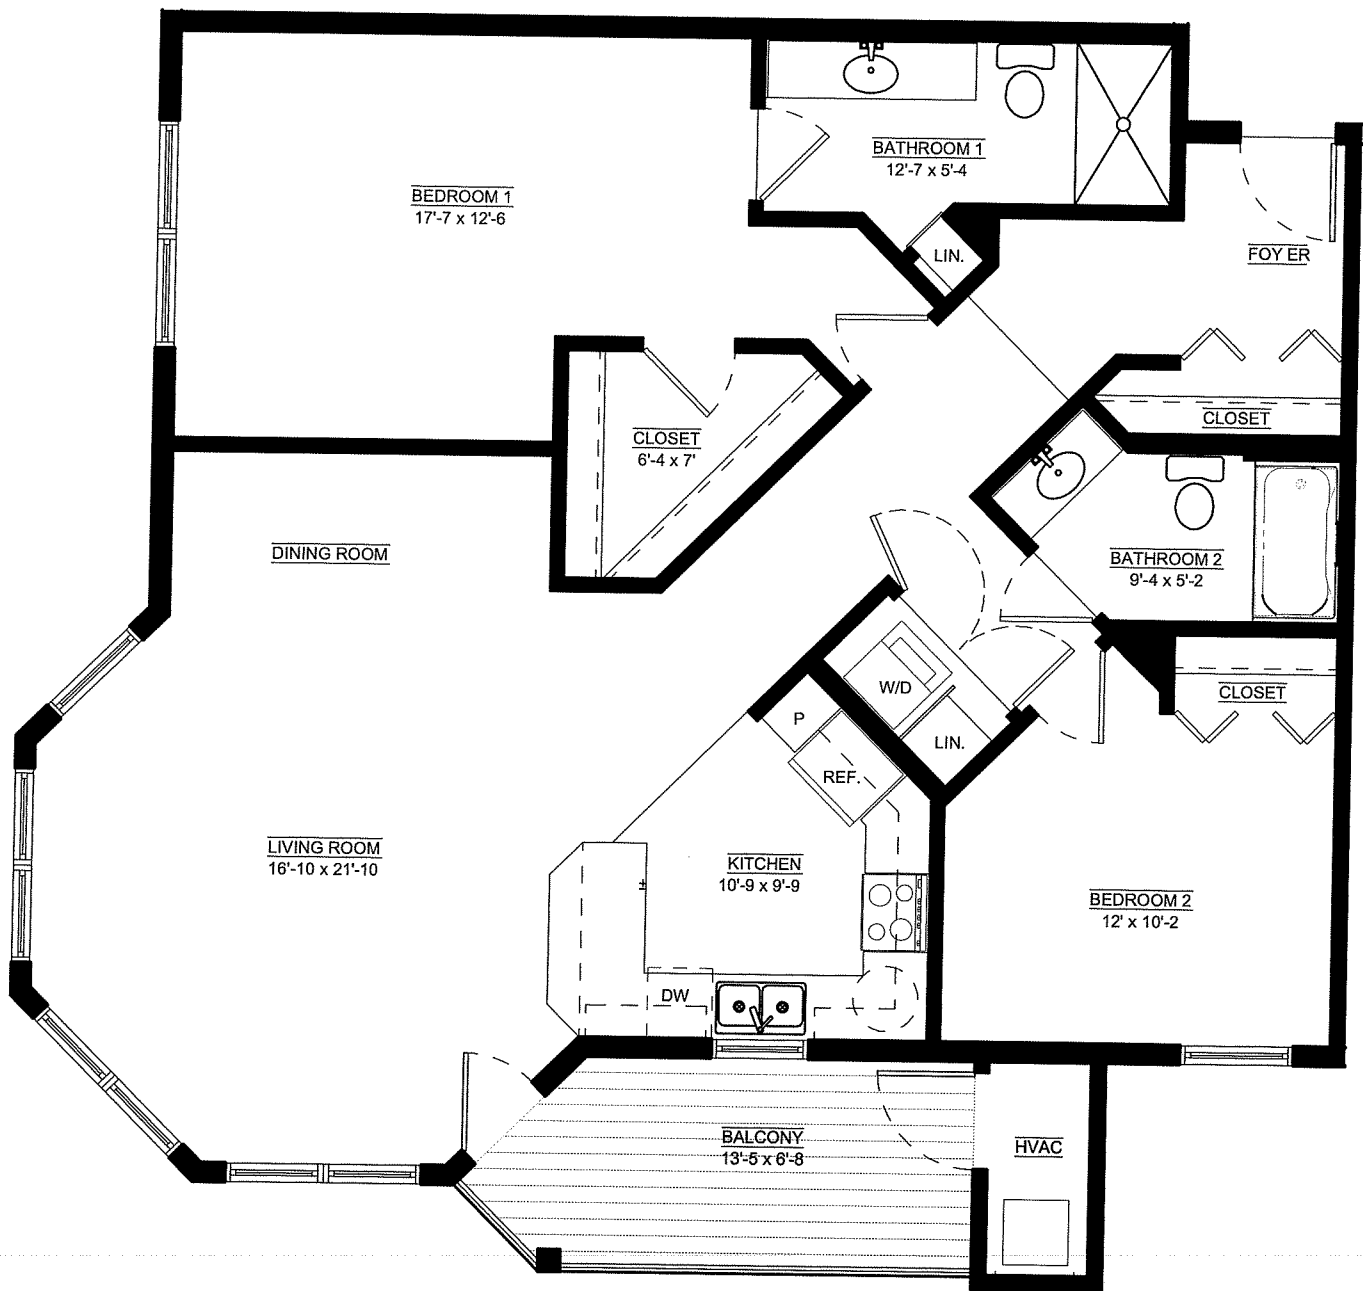



MINNESOTA-SE


UNIT NUMBERS: 114, 214, 314
TWO BEDROOM / TWO BATH
SQ. FT. 1,287

BALCONY SQ. FT. 95

PLANS ARE NOT TO SCALE

PLANS & PRICES ARE PRELIMINARY & SUBJECT TO CHANGE

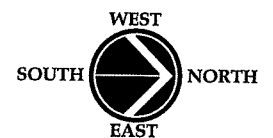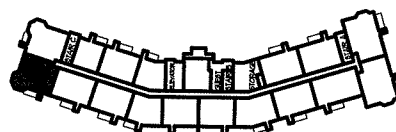

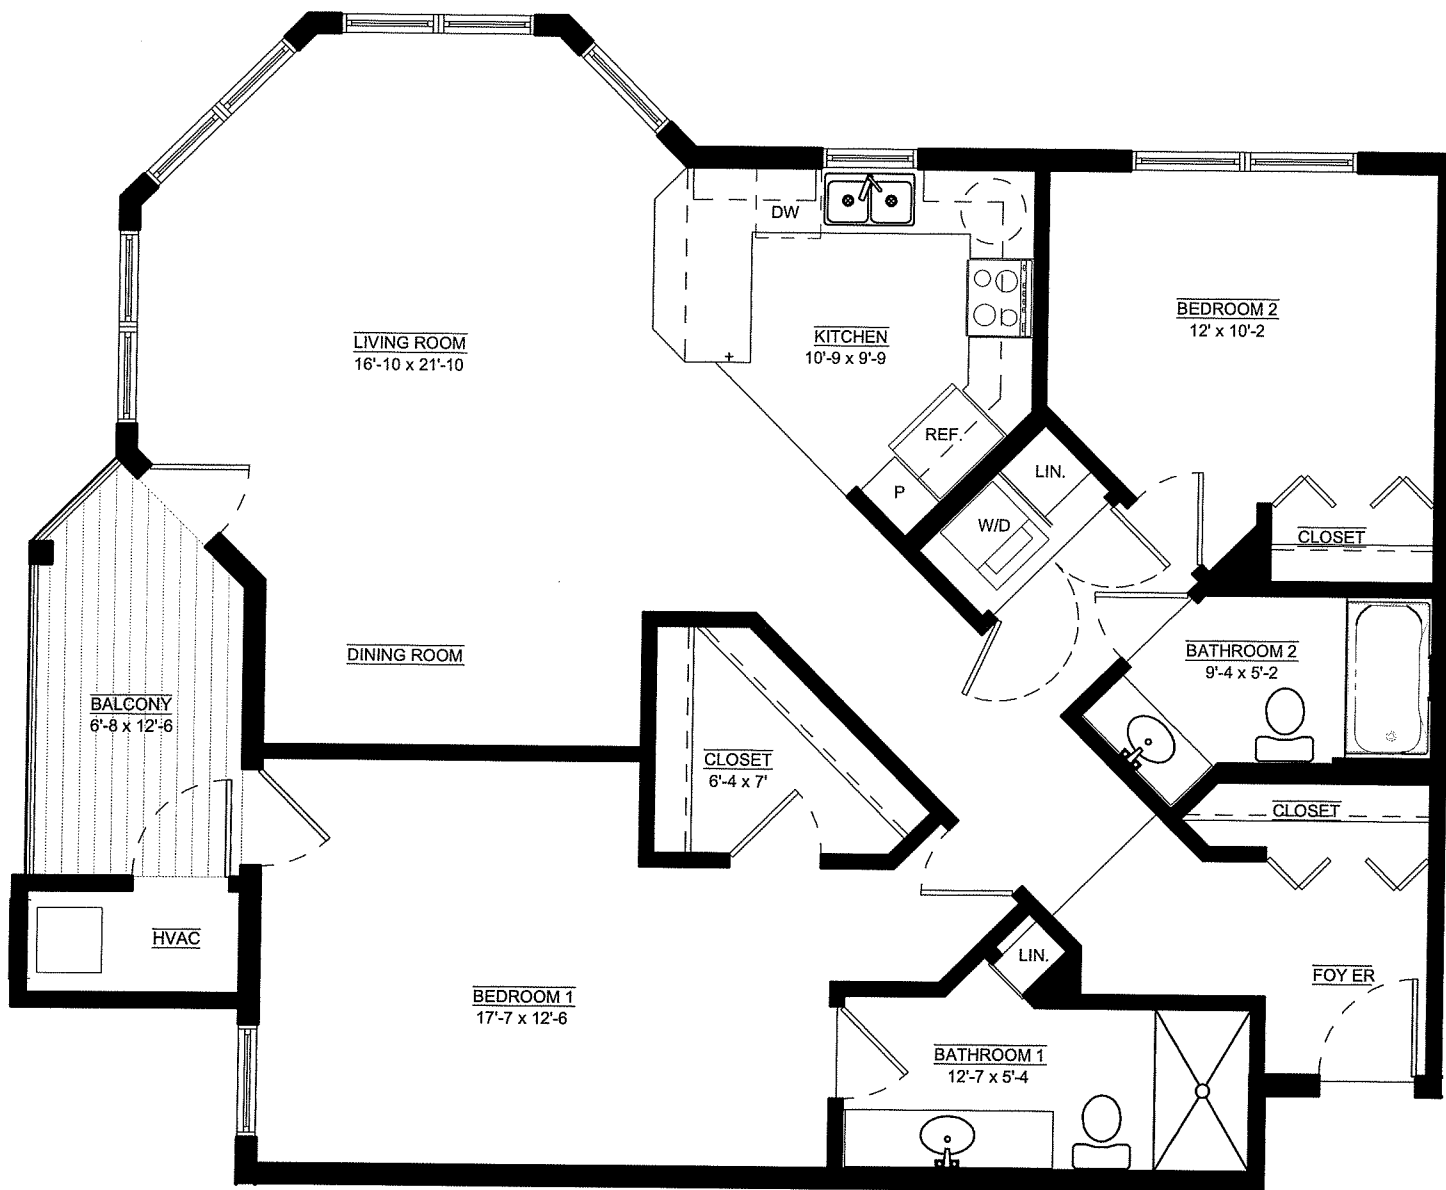

MINNESOTA-SW

UNIT NUMBERS: 115, 215, 315


TWO BEDROOM / TWO BATH

SQ. FT. 1,287

BALCONY SQ. FT. 74


PLANS ARE NOT TO SCALE

PLANS & PRICES ARE PRELIMINARY & SUBJECT TO CHANGE

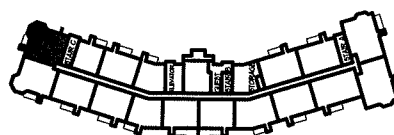

COPYRIGHT 2008 B. & E. VALHALLA, LLC

DATE 1/8/08

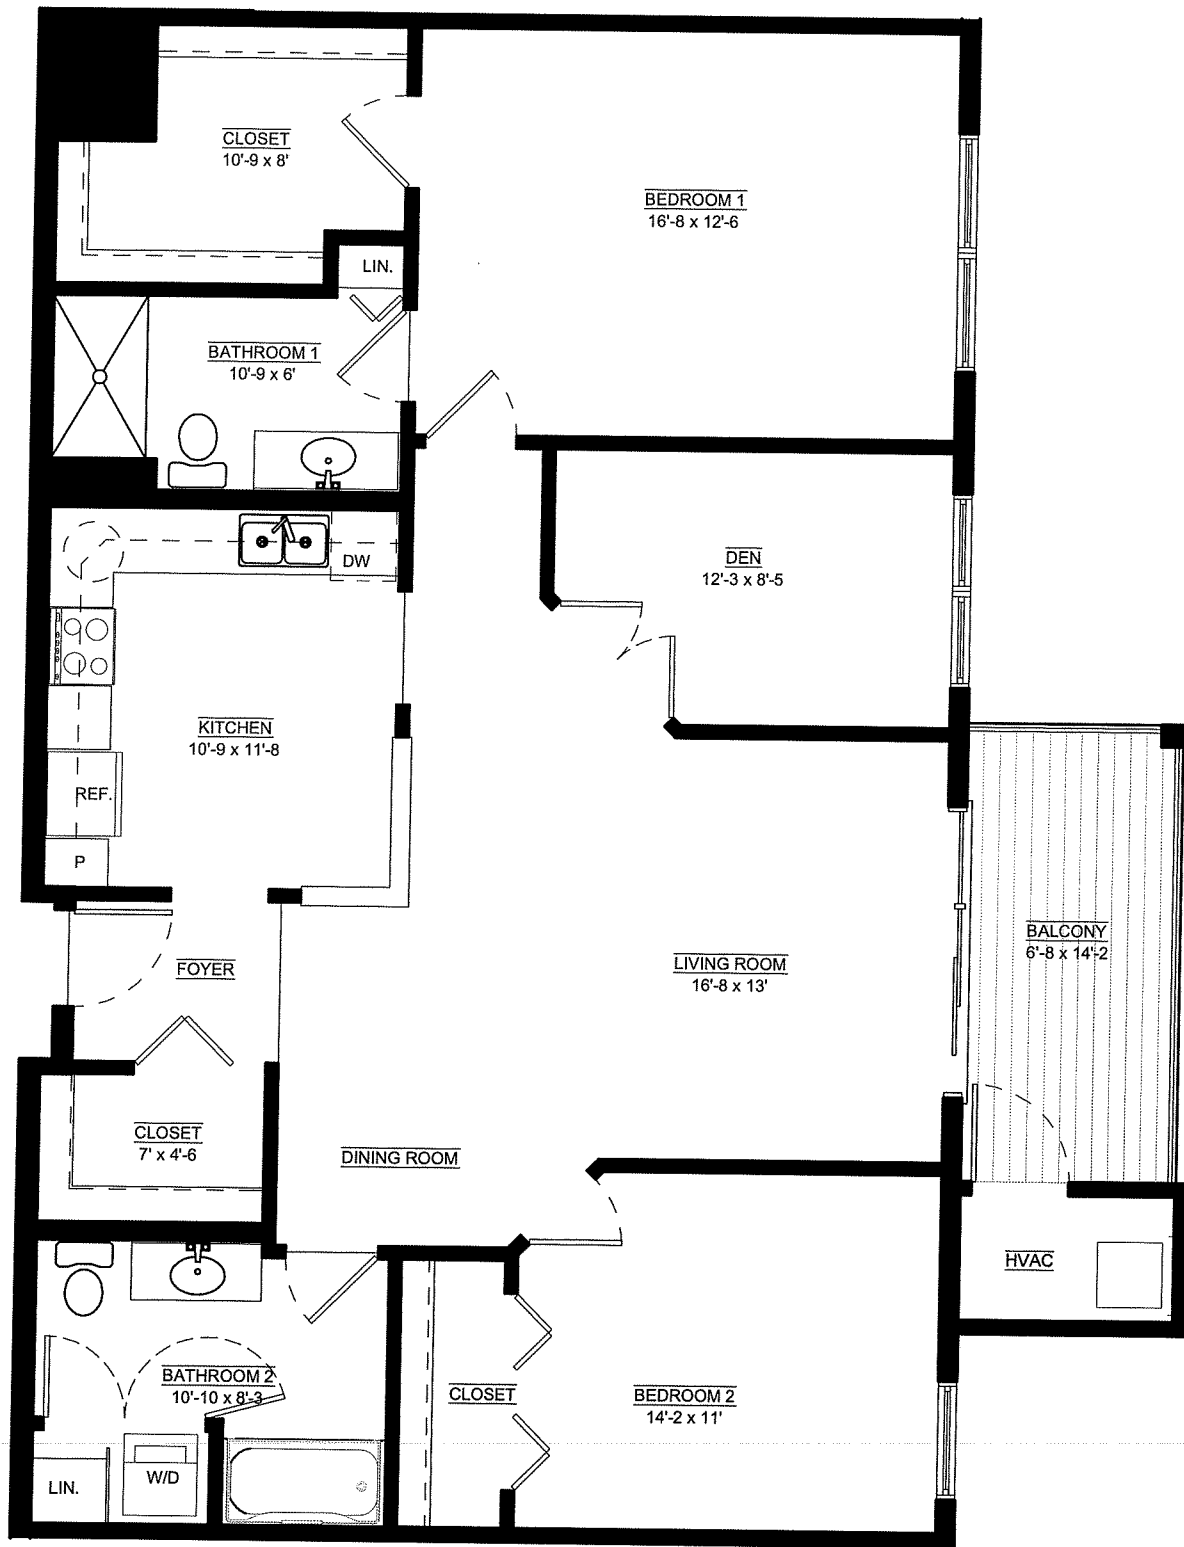



WILLOW CREEK

UNIT NUMBERS: 106, 206, 306
TWO BEDROOM / DEN / TWO BATH
SQ. FT. 1,366

BALCONY SQ. FT. 94


PLANS ARE NOT TO SCALE

PLANS & PRICES ARE PRELIMINARY & SUBJECT TO CHANGE

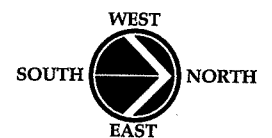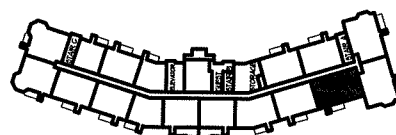

COPYRIGHT 2008 B. & E. VALHALLA, LLC

DATE 1/8/08

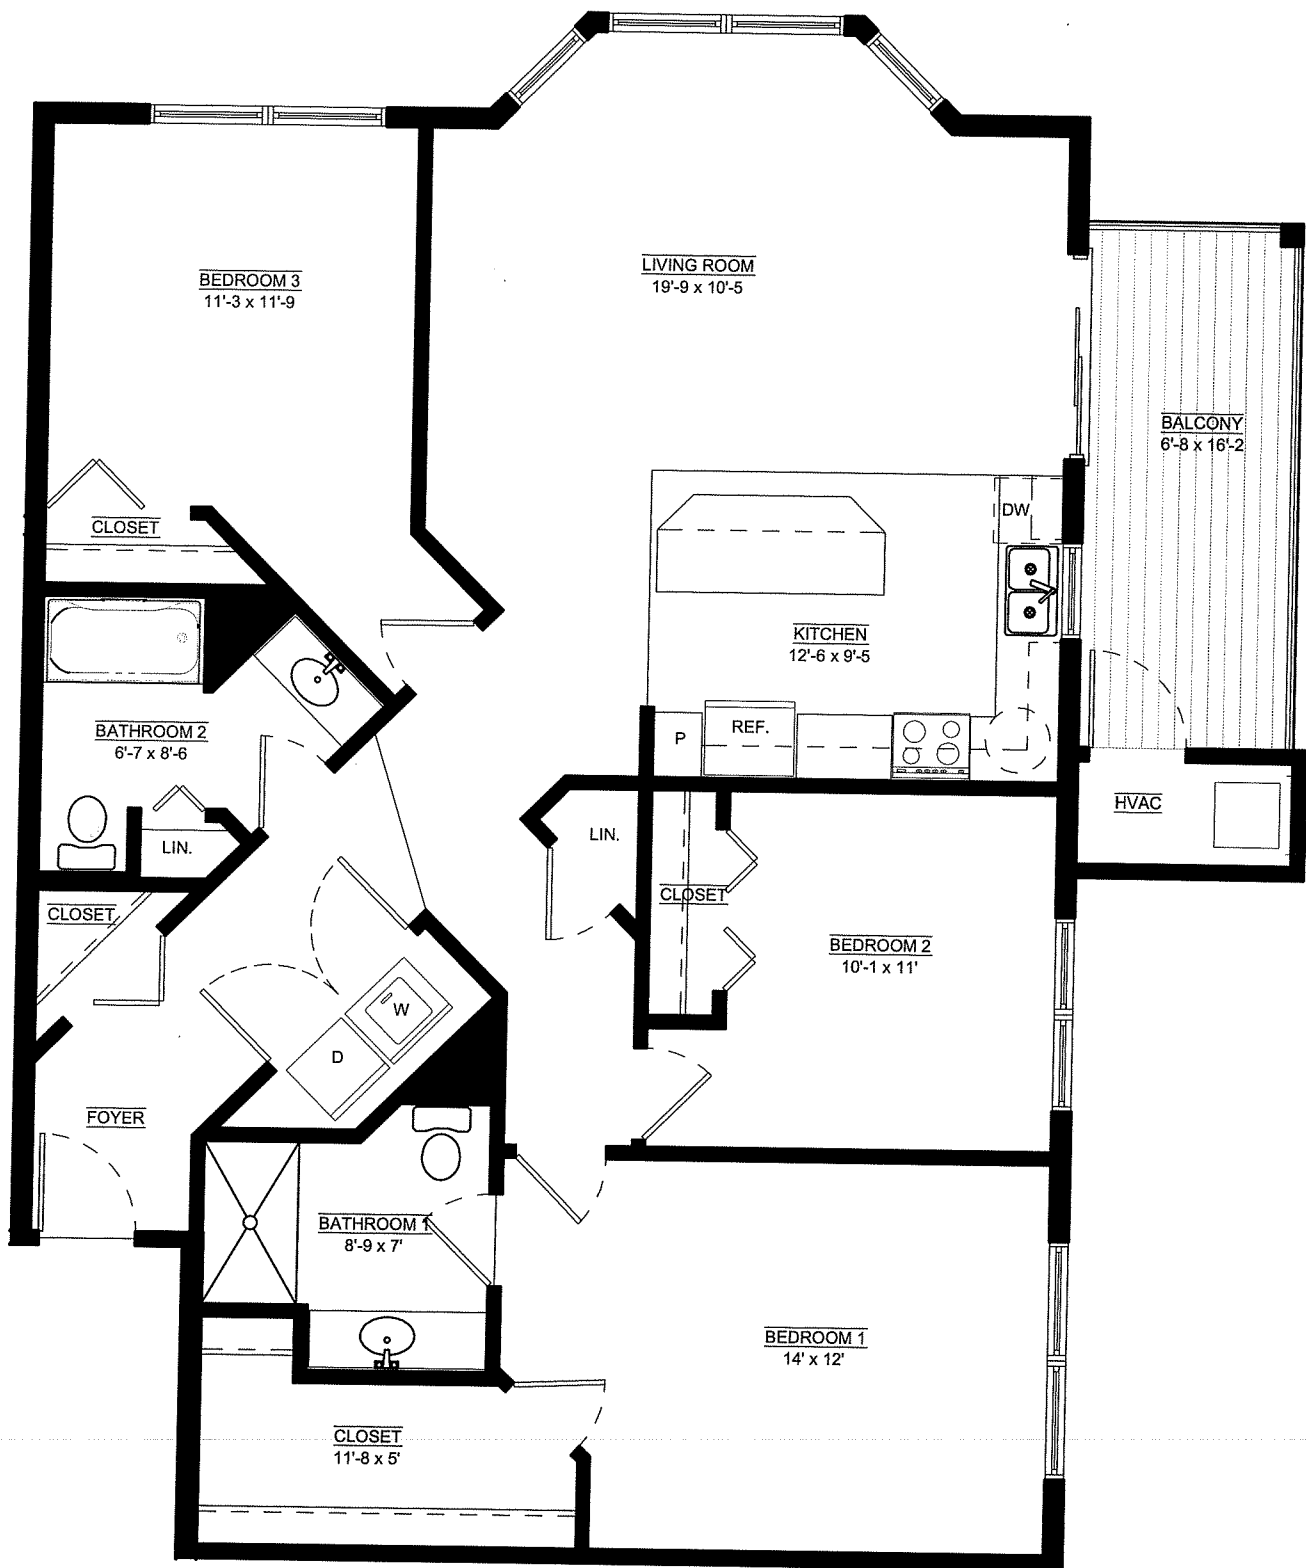

MISSISSIPPI

UNIT NUMBERS: 104, 204, 304
THREE BEDROOM / TWO BATH
SQ. FT. 1,461

BALCONY SQ. FT. 107

PLANS ARE NOT TO SCALE

PLANS & PRICES ARE PRELIMINARY & SUBJECT TO CHANGE

