

Amhurst & Amhurst+

One Bedroom + Den, One Bath


Sq.Ft: 883-955

Balcony Sq. Ft. 72

Floor plan is not to scale.

Plans & prices are preliminary and subject to change.



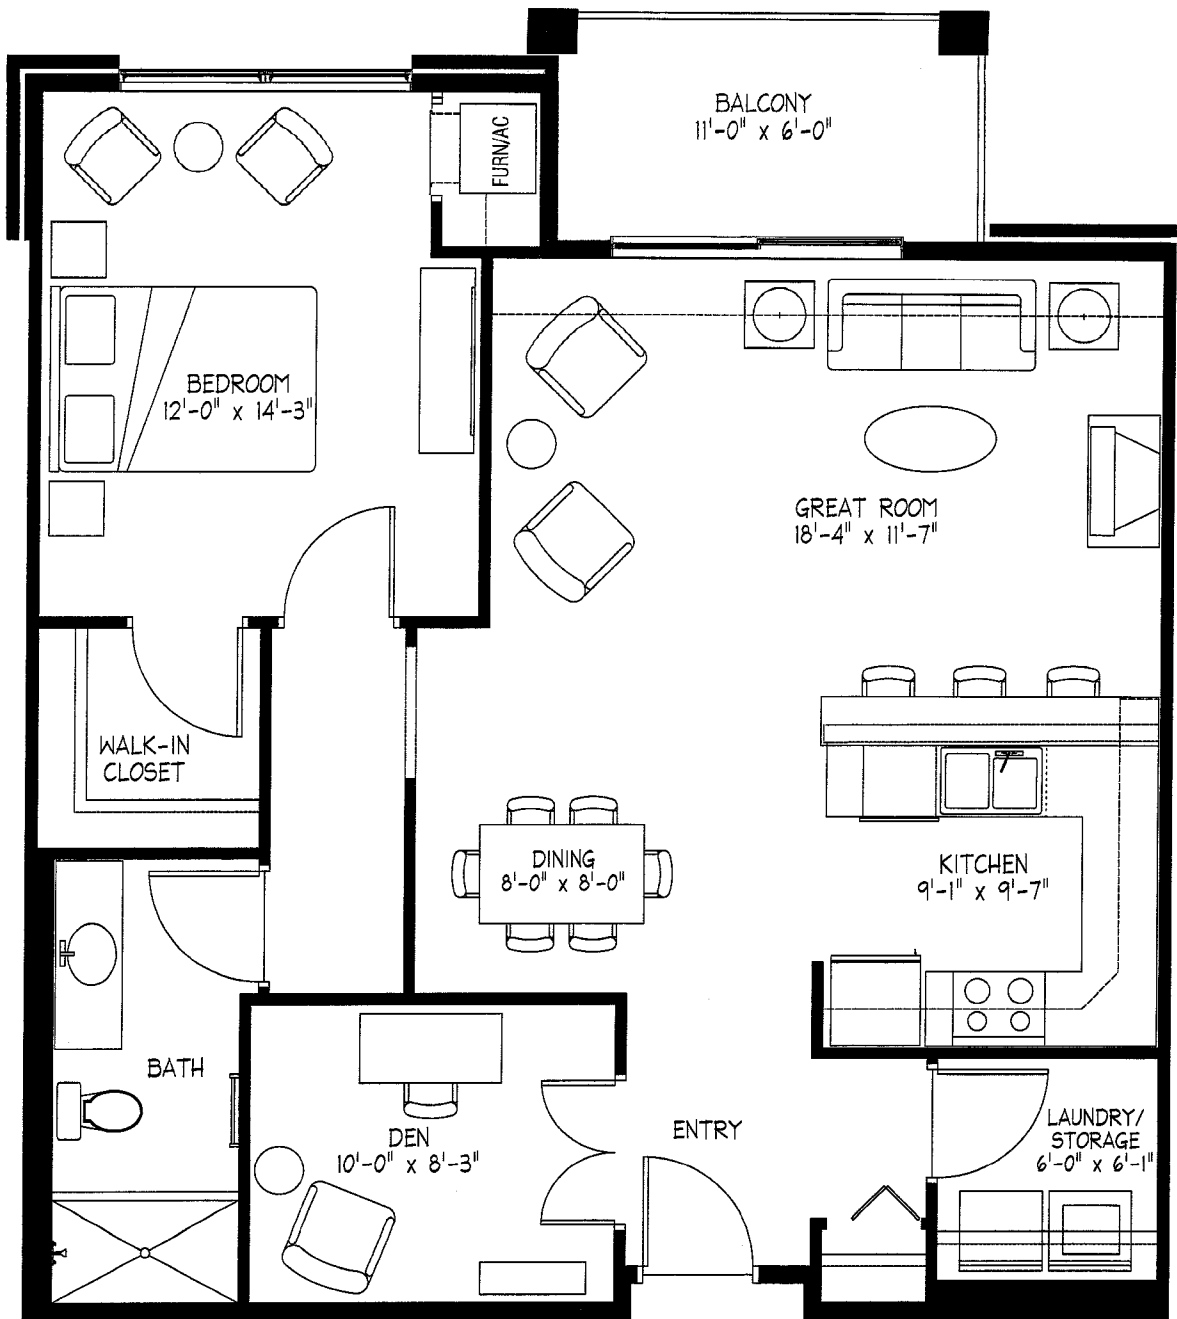

Birchwood & Birchwood+

One Bedroom + Den, One Bath


Sq Ft: 932-1039

Balcony Sq. Ft. 72

Floor plan is not to scale.

Plans & prices are preliminary & subject to change.



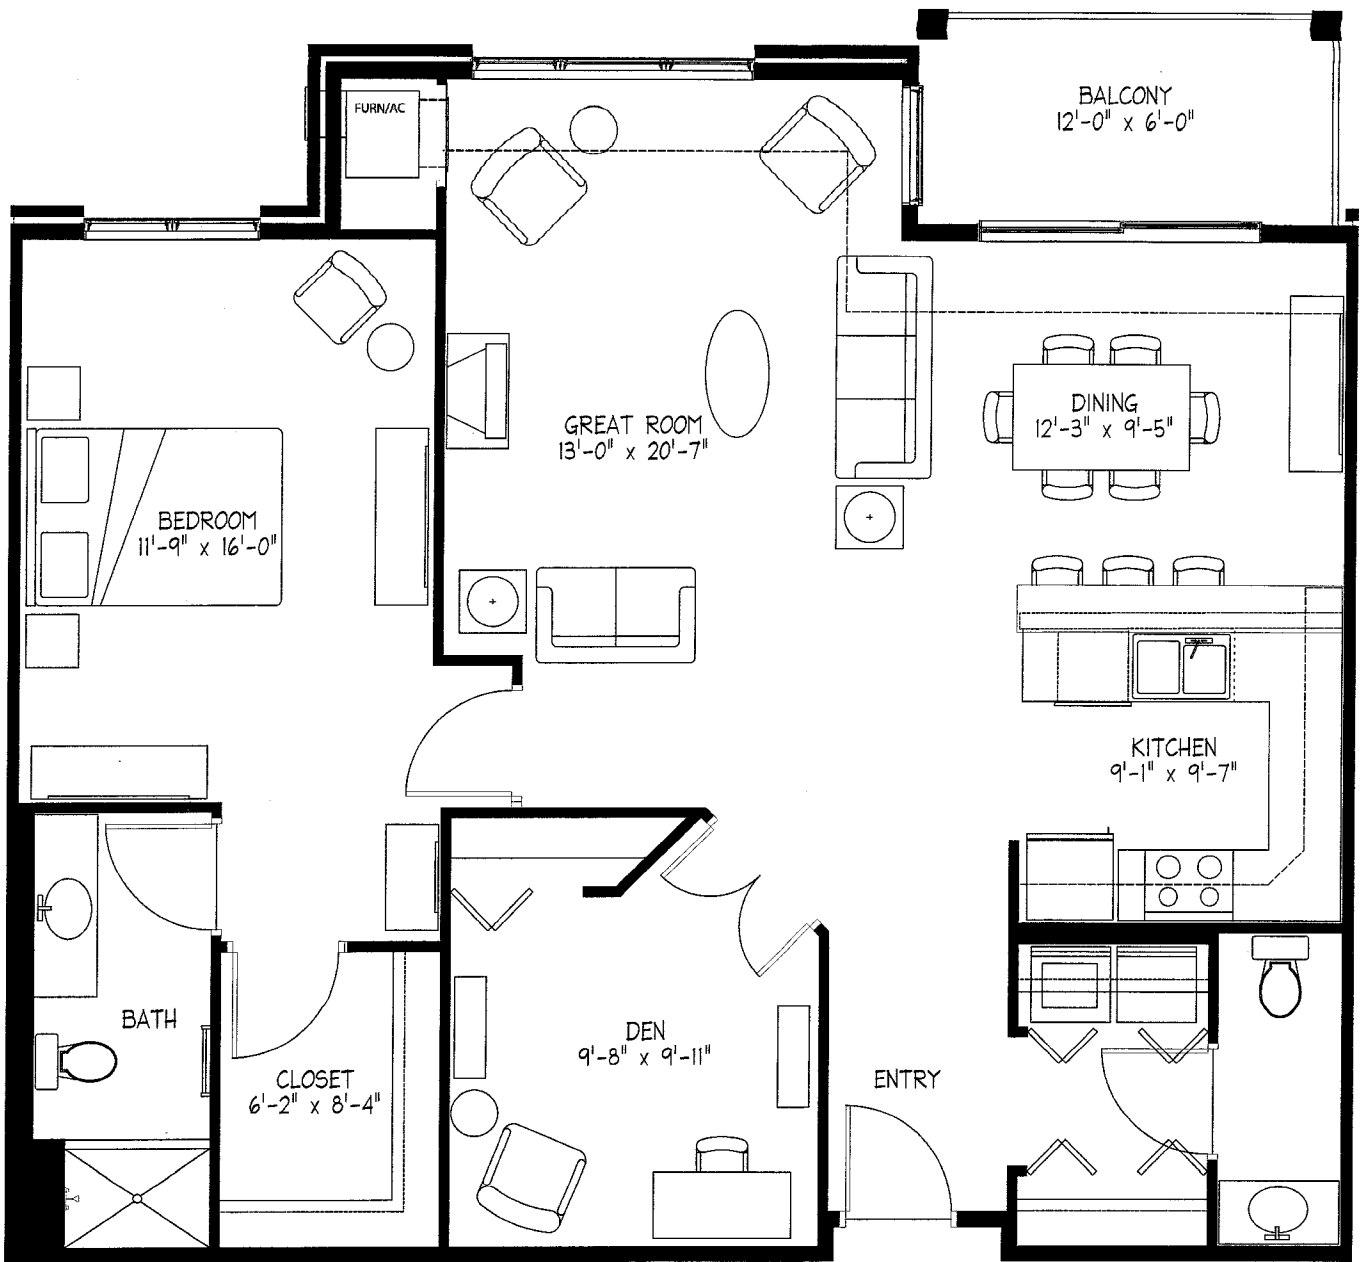

Creekside & Creekside+


One Bedroom + Den, One and Half Bath

Sq Ft: 1118-1143

Balcony Sq. Ft. 72

Floor plan is not to scale

Plans & prices are preliminary & subject to change.

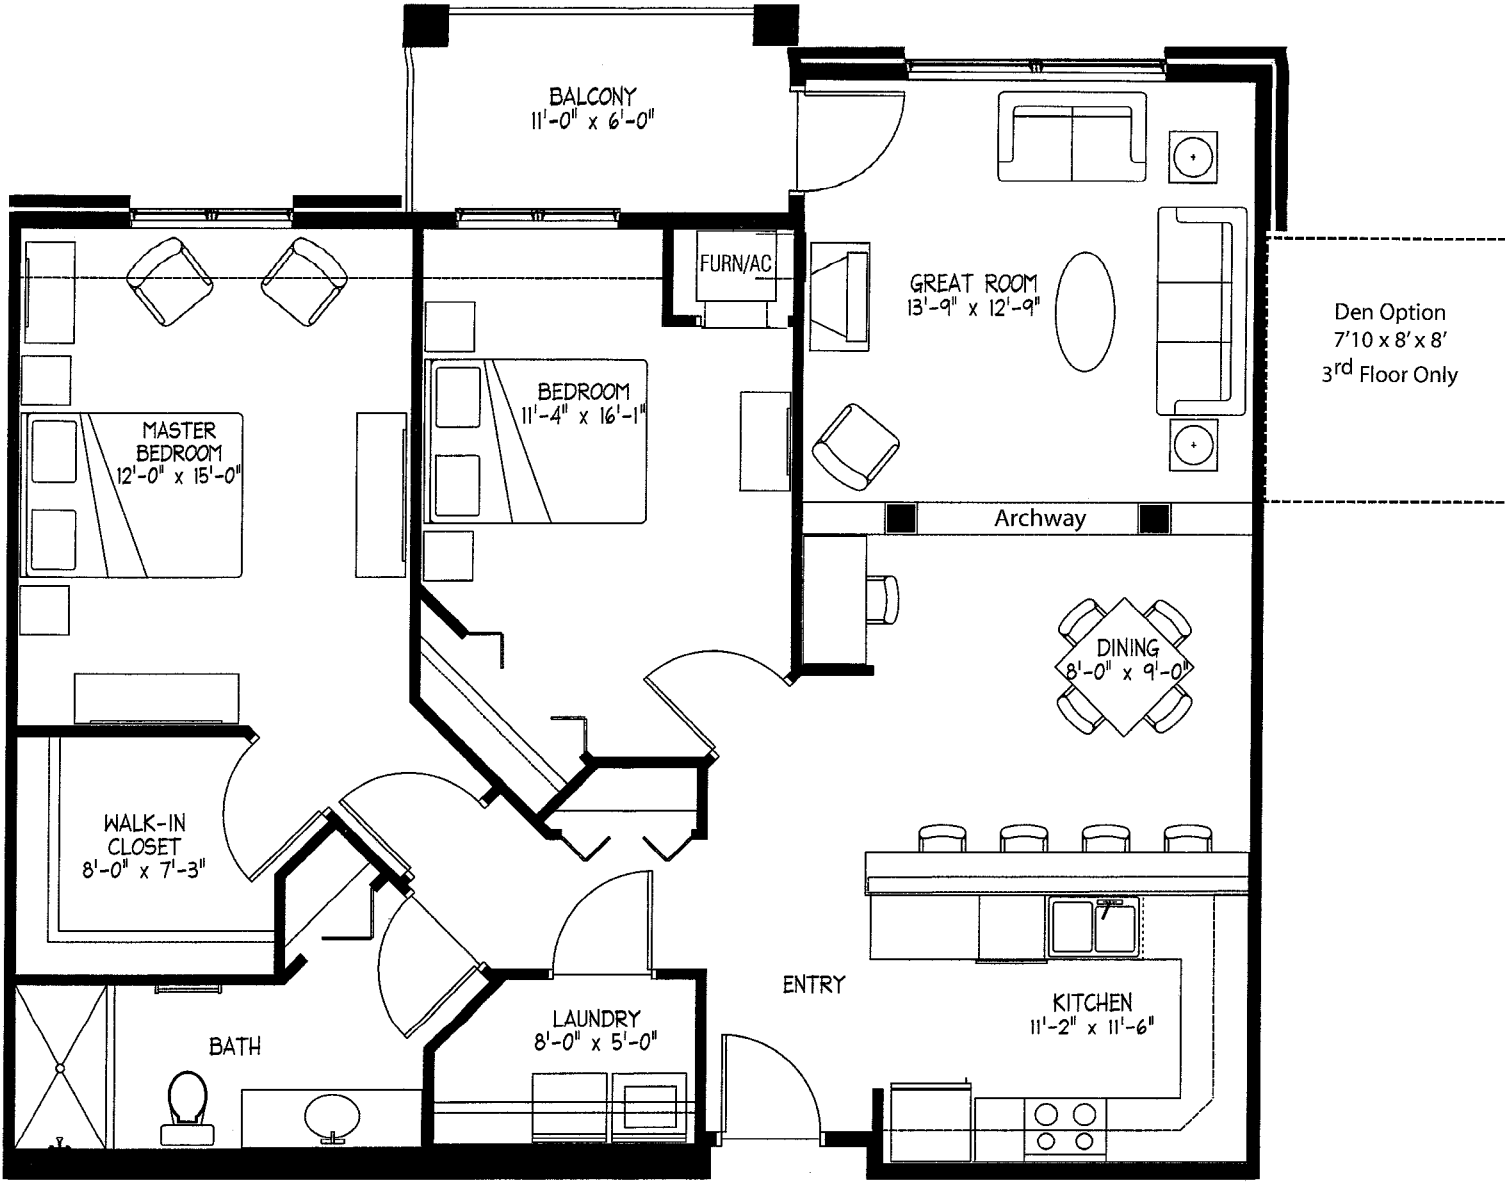

Elmwood & Elmwood+

Two Bedroom, One Bath

Sq Ft: 1133-1209

Balcony Sq. Ft. 72

Floor plan is not to scale.

Plans & prices are preliminary & subject to change.



Lenox & Lenox+


Two Bedroom, Two Bath

Sq Ft: 1143-1221

Balcony Sq. Ft. 72

Floor plan is not to scale.

Plans & prices are preliminary & subject to change.

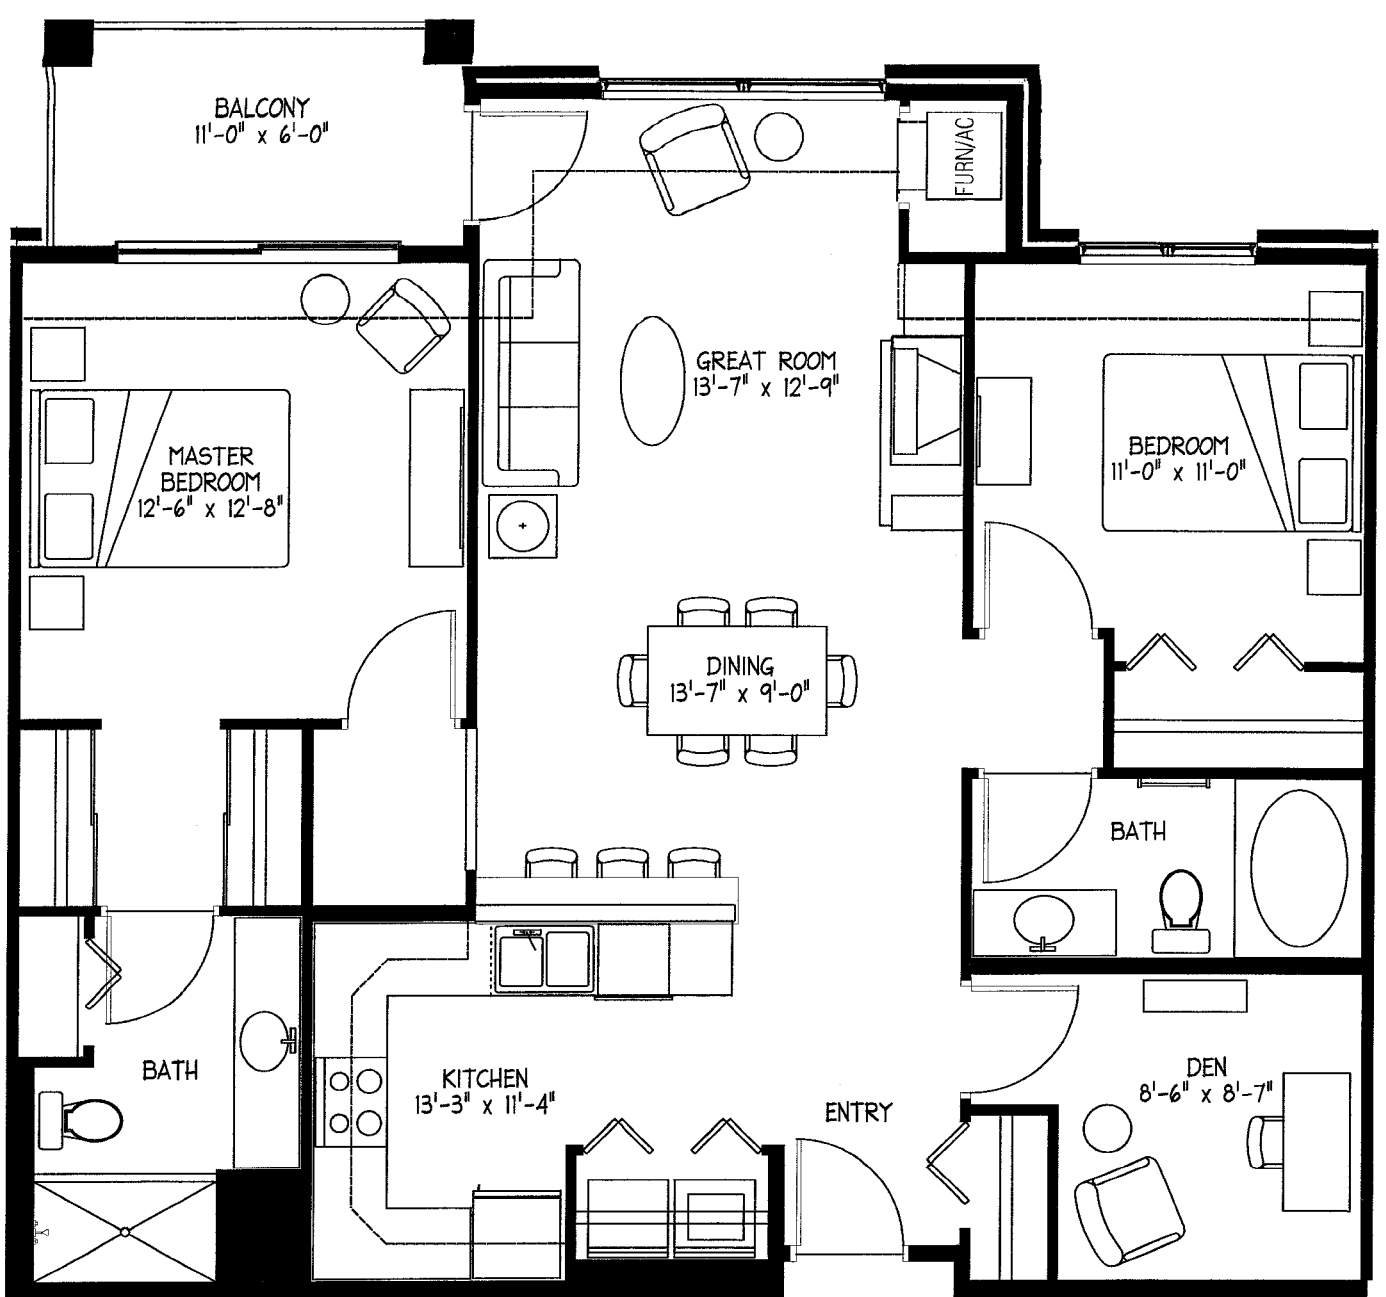

Meadowbrook


Two Bedroom + Den, Two Bath

Sq Ft: 1137

Balcony Sq. Ft. 72

Floor plan is not to scale.

Plans & prices are preliminary & subject to change.

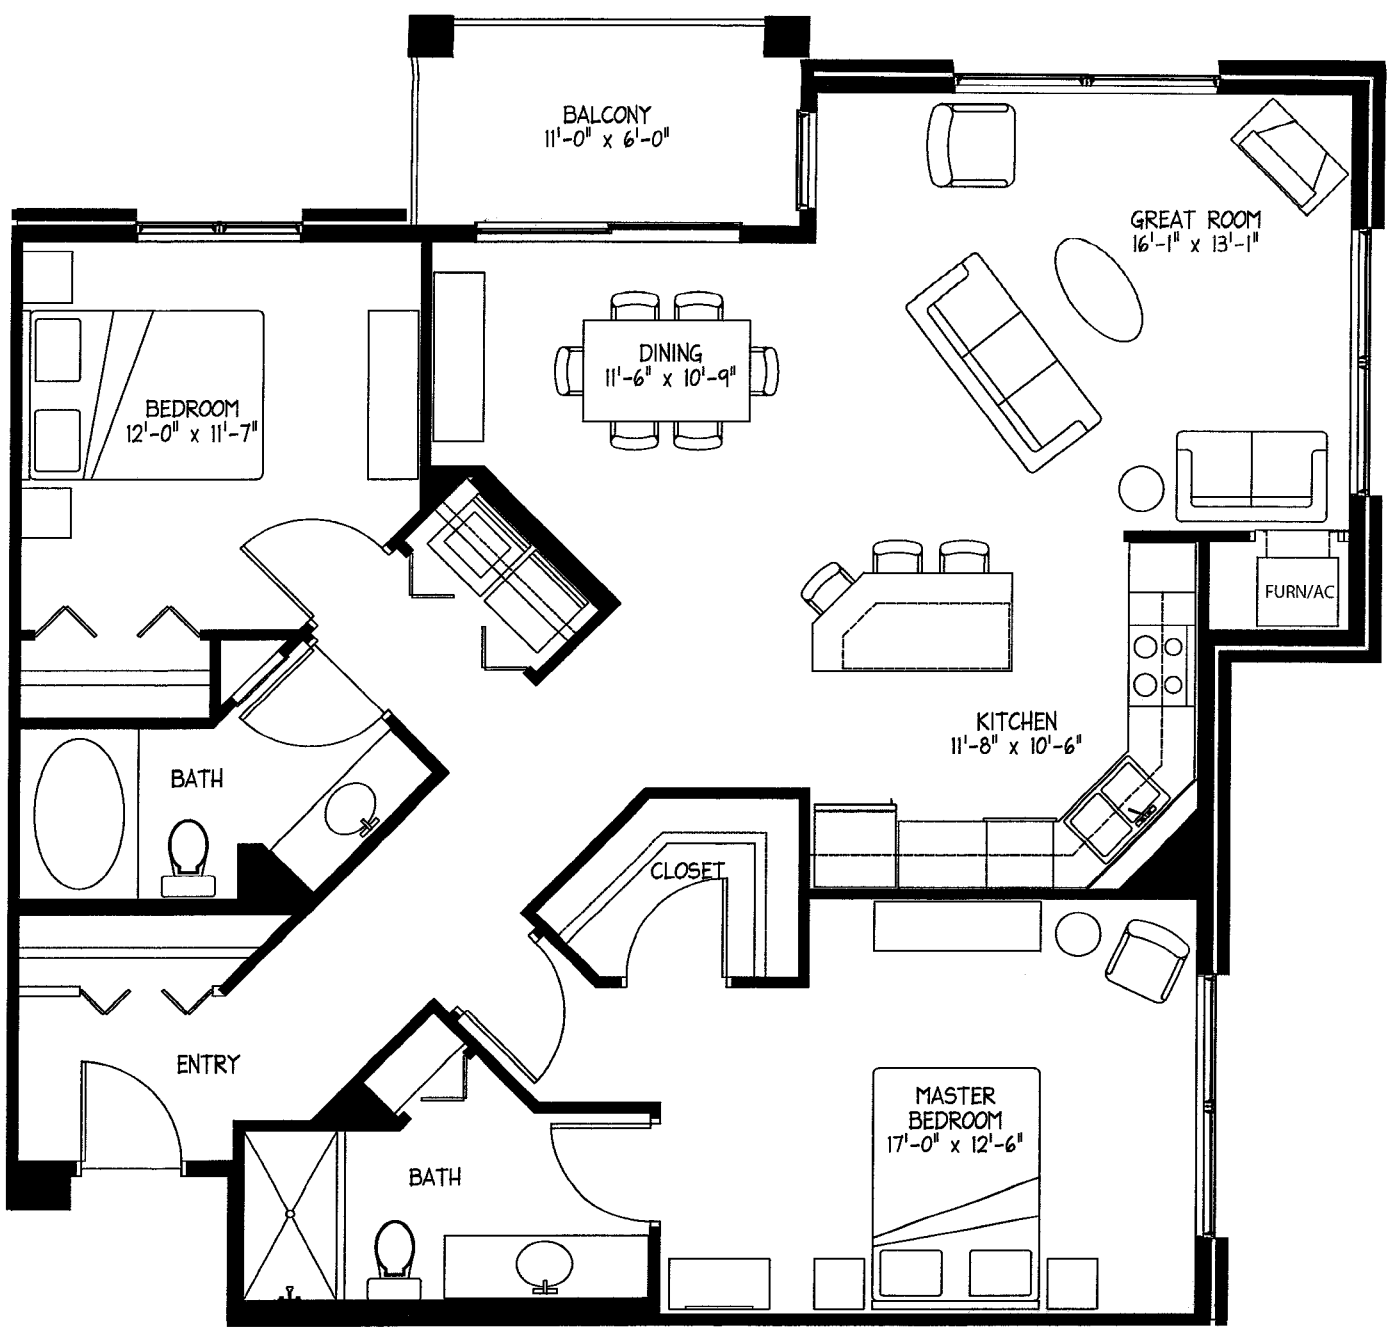

Oak Hill


To Bedroom, Two Bath, End Unit

Sq.Ft: 1234

Balcony Sq. Ft. 72

Floor plan is not to scale.

Plans & prices are preliminary & subject to change.

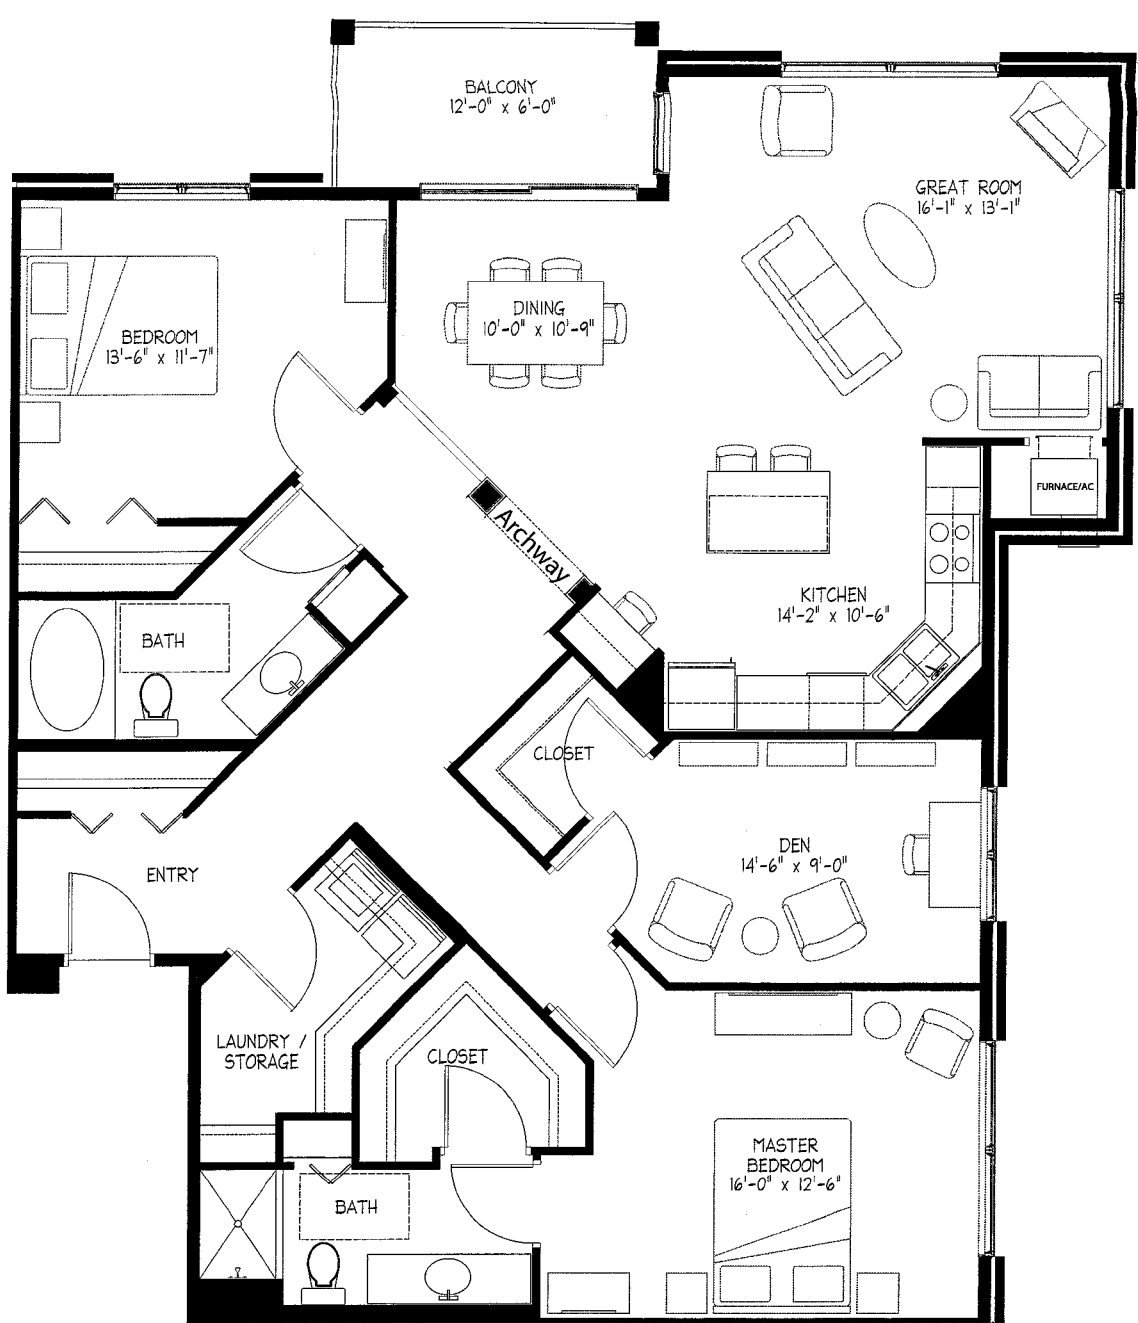

South Oak Hill


Two Bedroom + Den, Two Bath, End Unit

Sq Ft: 1486

Balcony Sq. Ft. 72

Floor plan is not to scale.

Plans & prices are preliminary & subject to change.

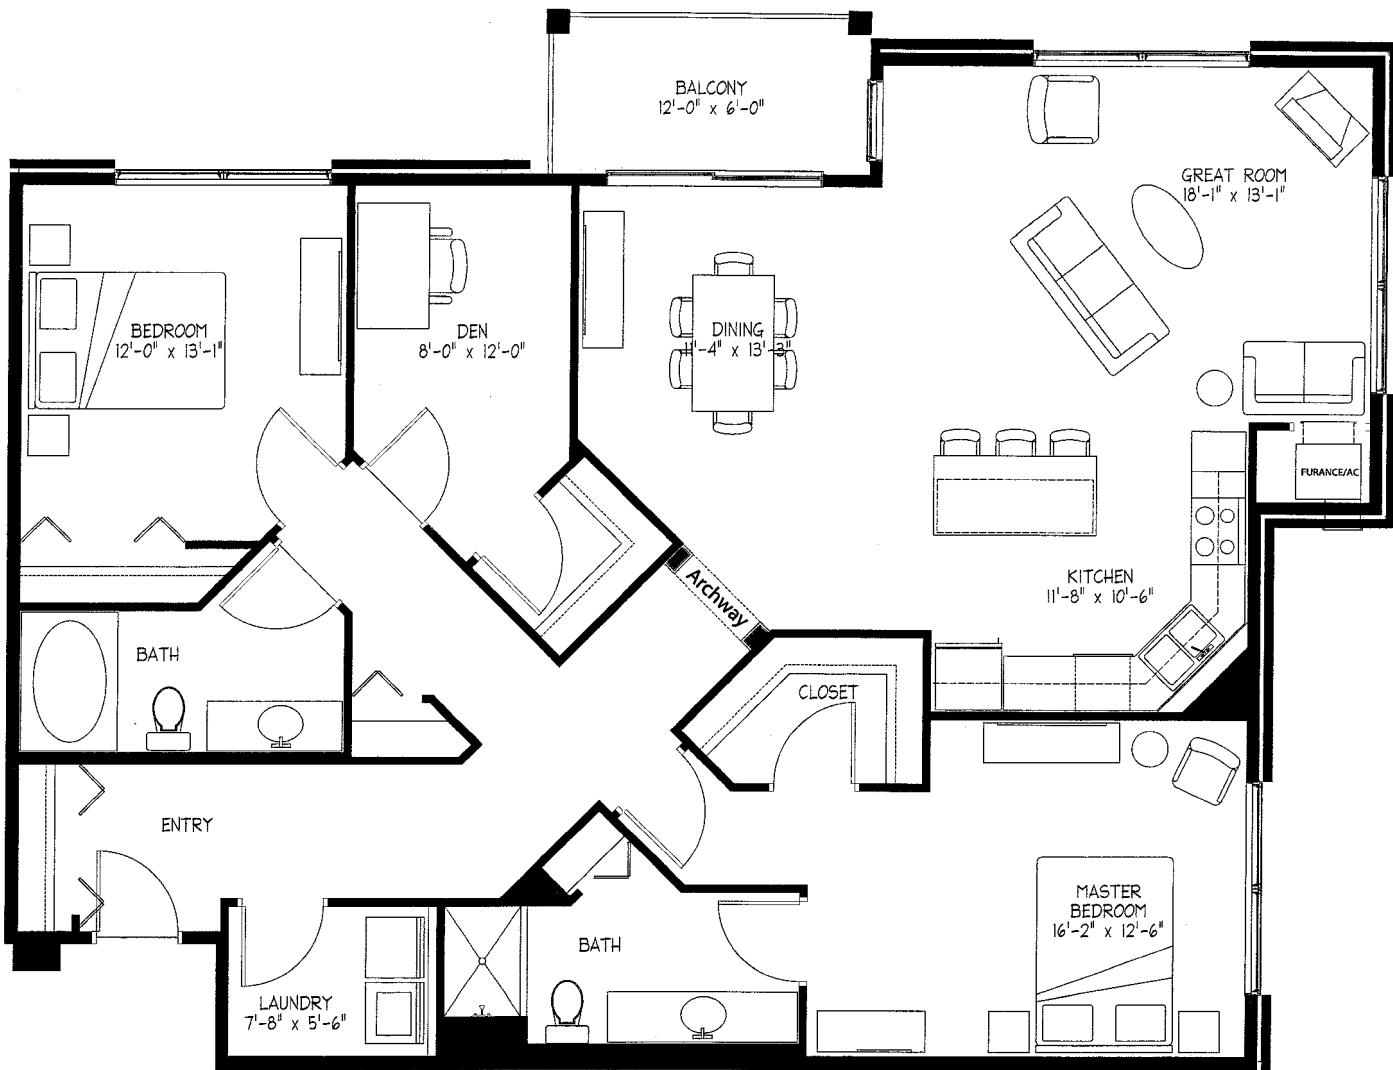

Minikahda

Two Bedroom + Den, Two Bath, End Unit

Sq Ft: 1560


Balcony Sq. Ft. 72

Floor plan is not to scale.


Plans & prices are preliminary & subject to change.




Main Level

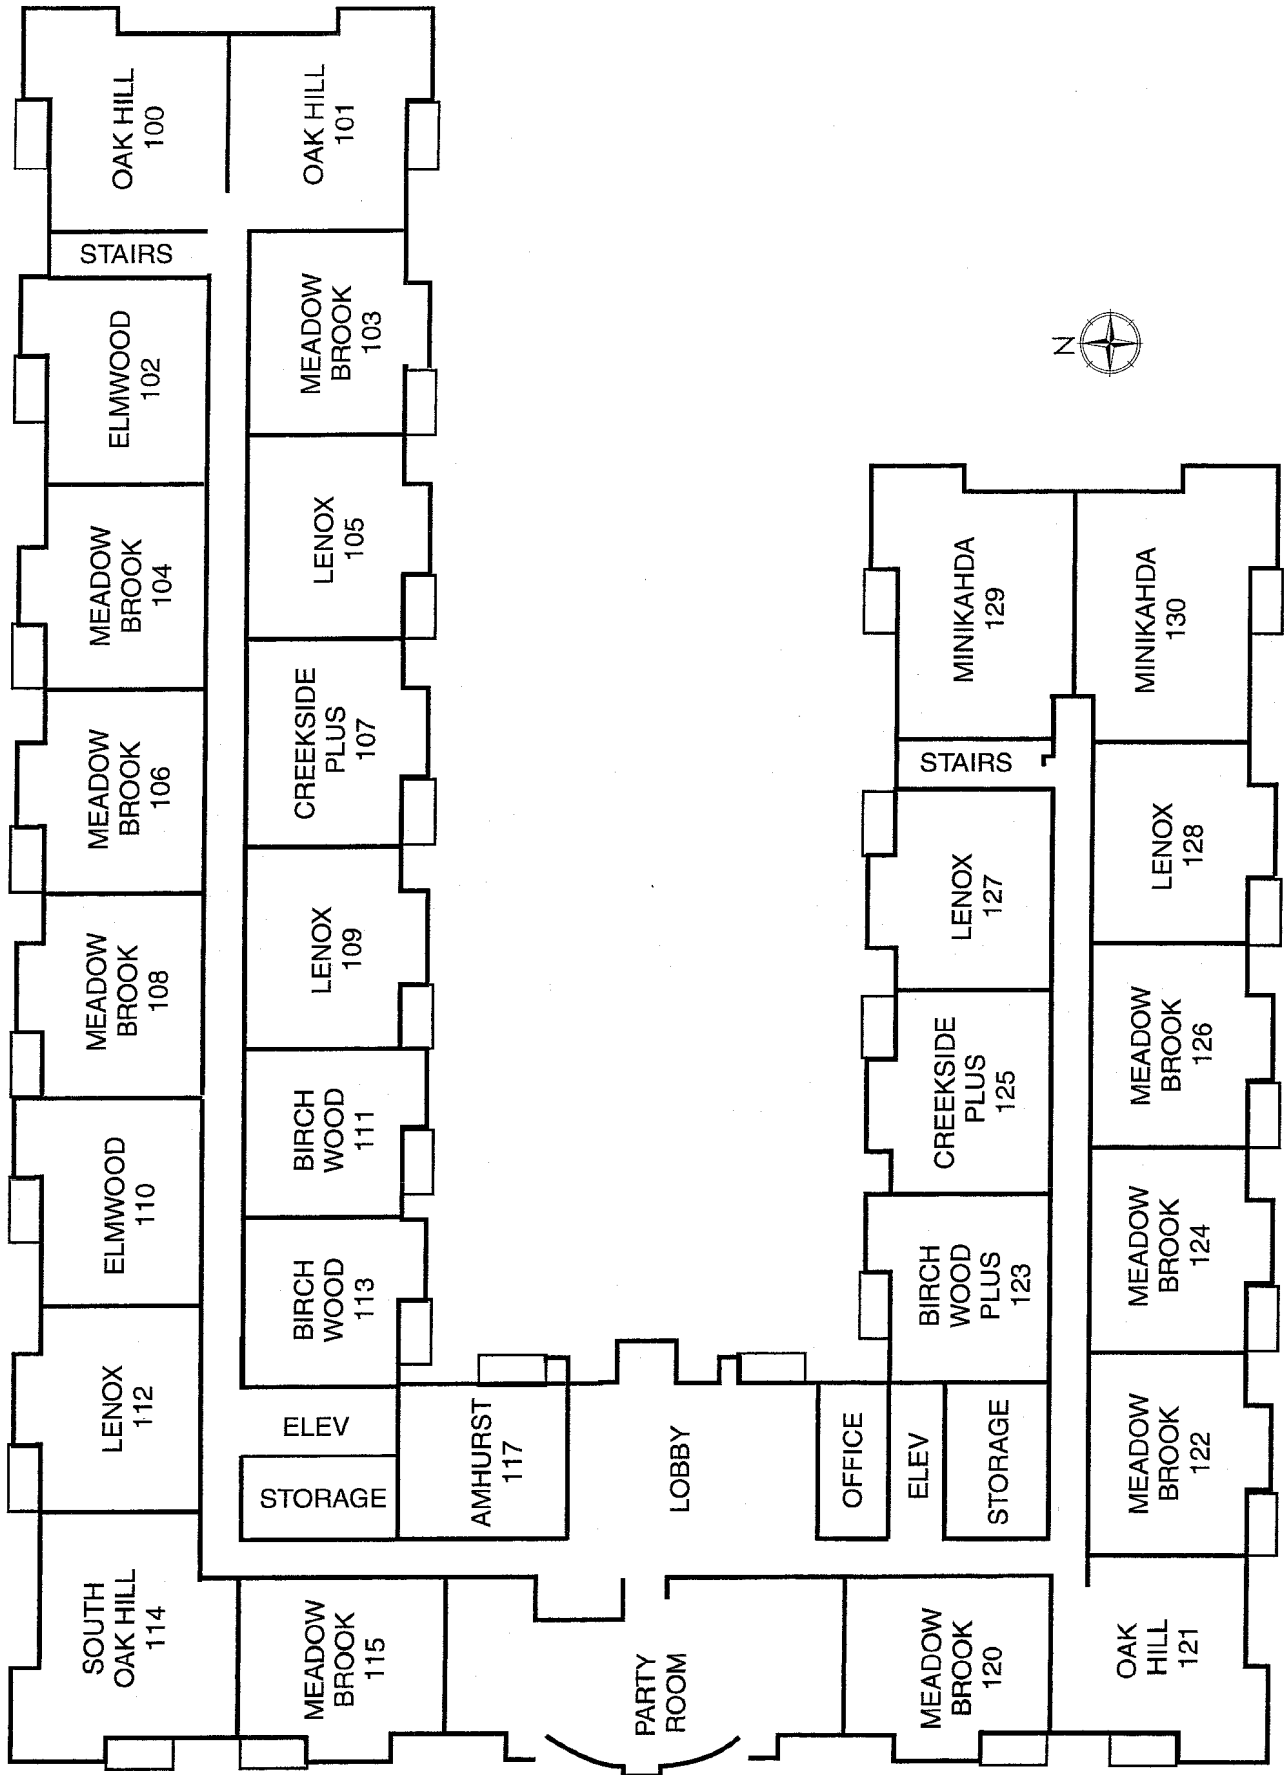


Second Floor

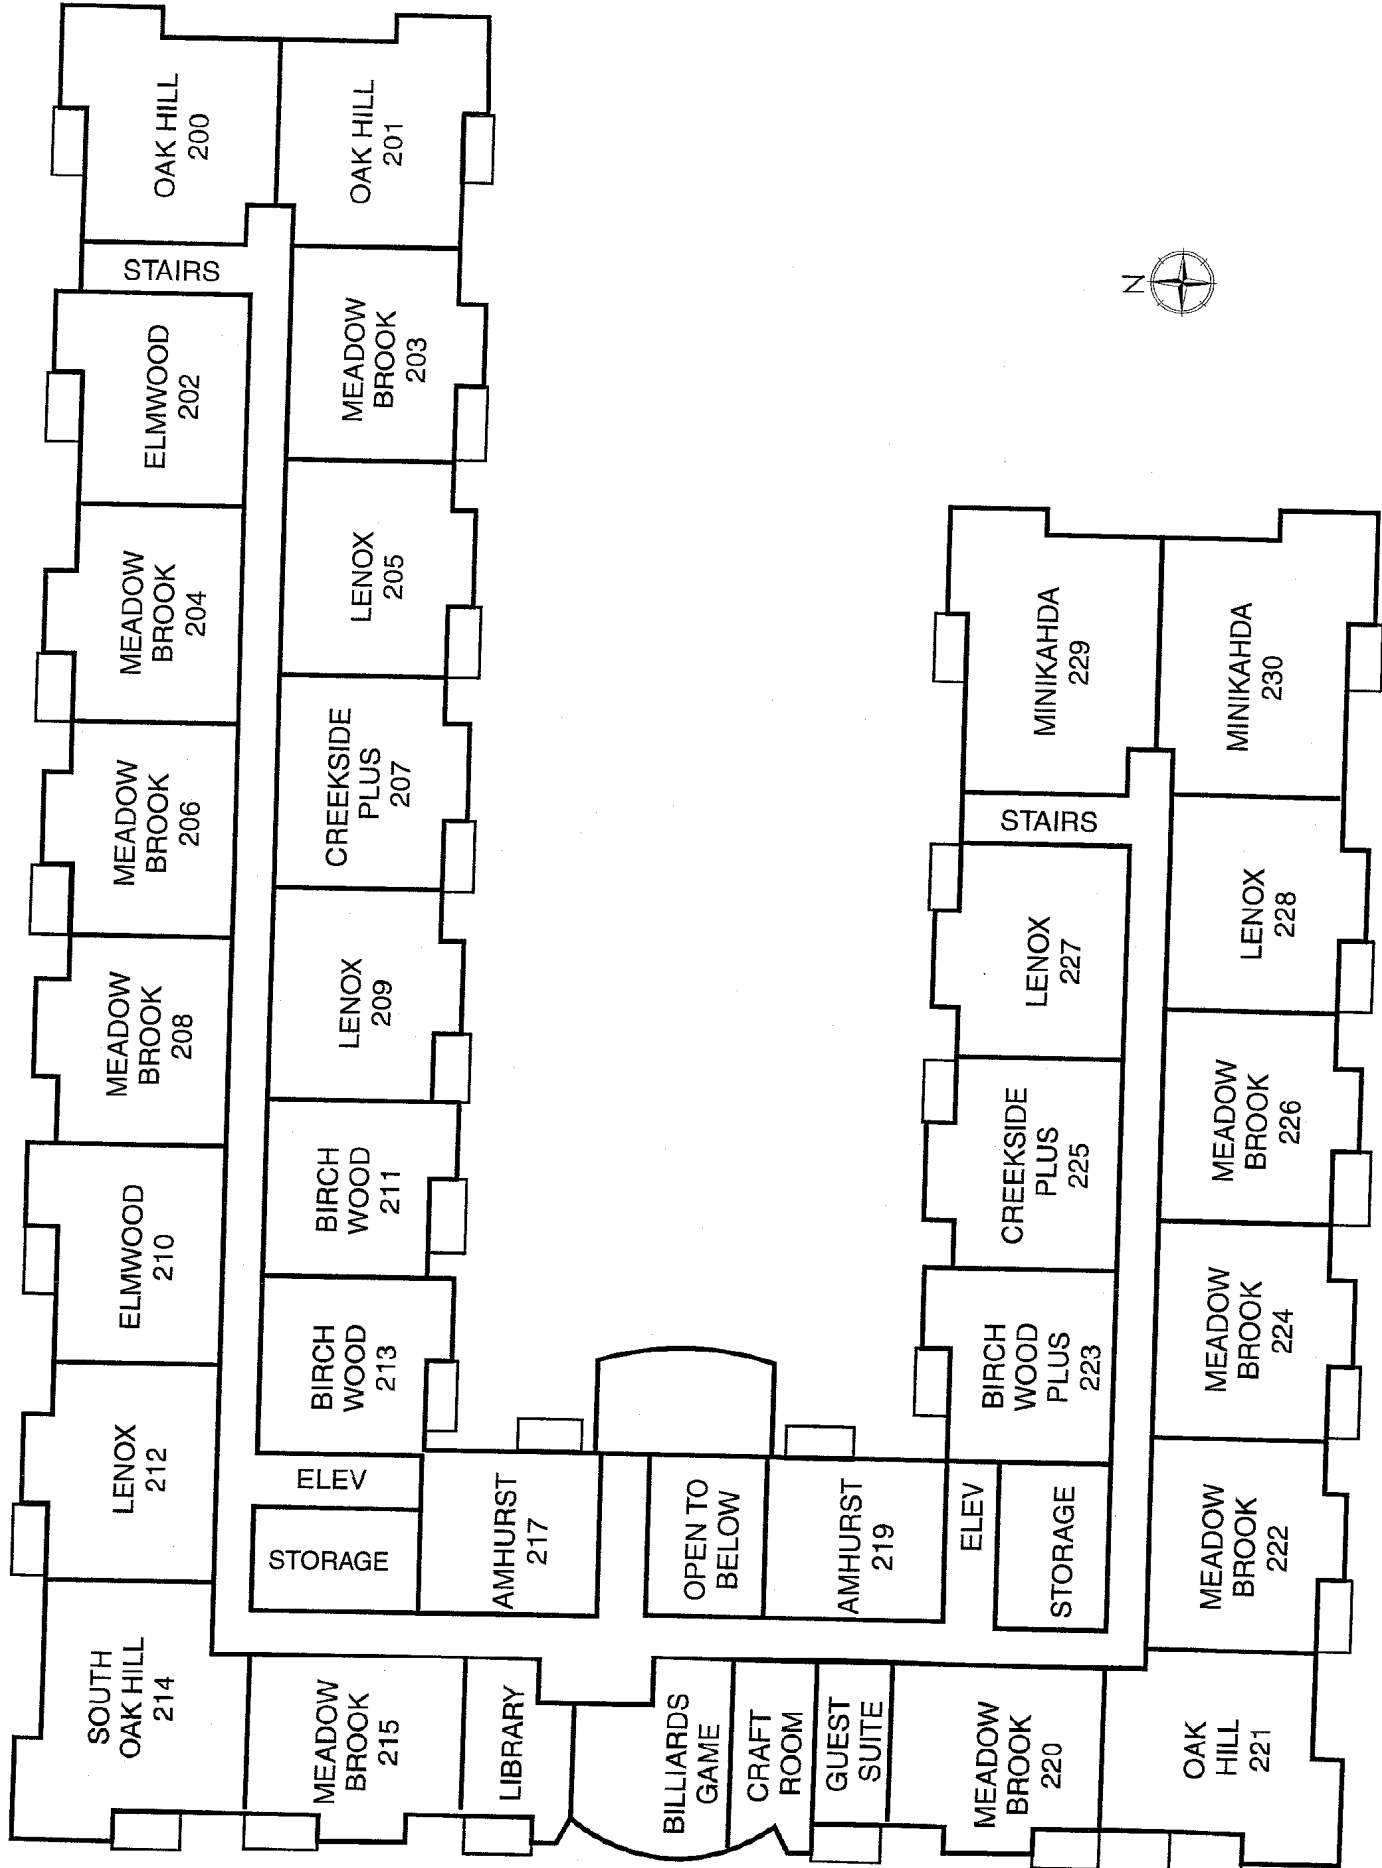

Third Floor

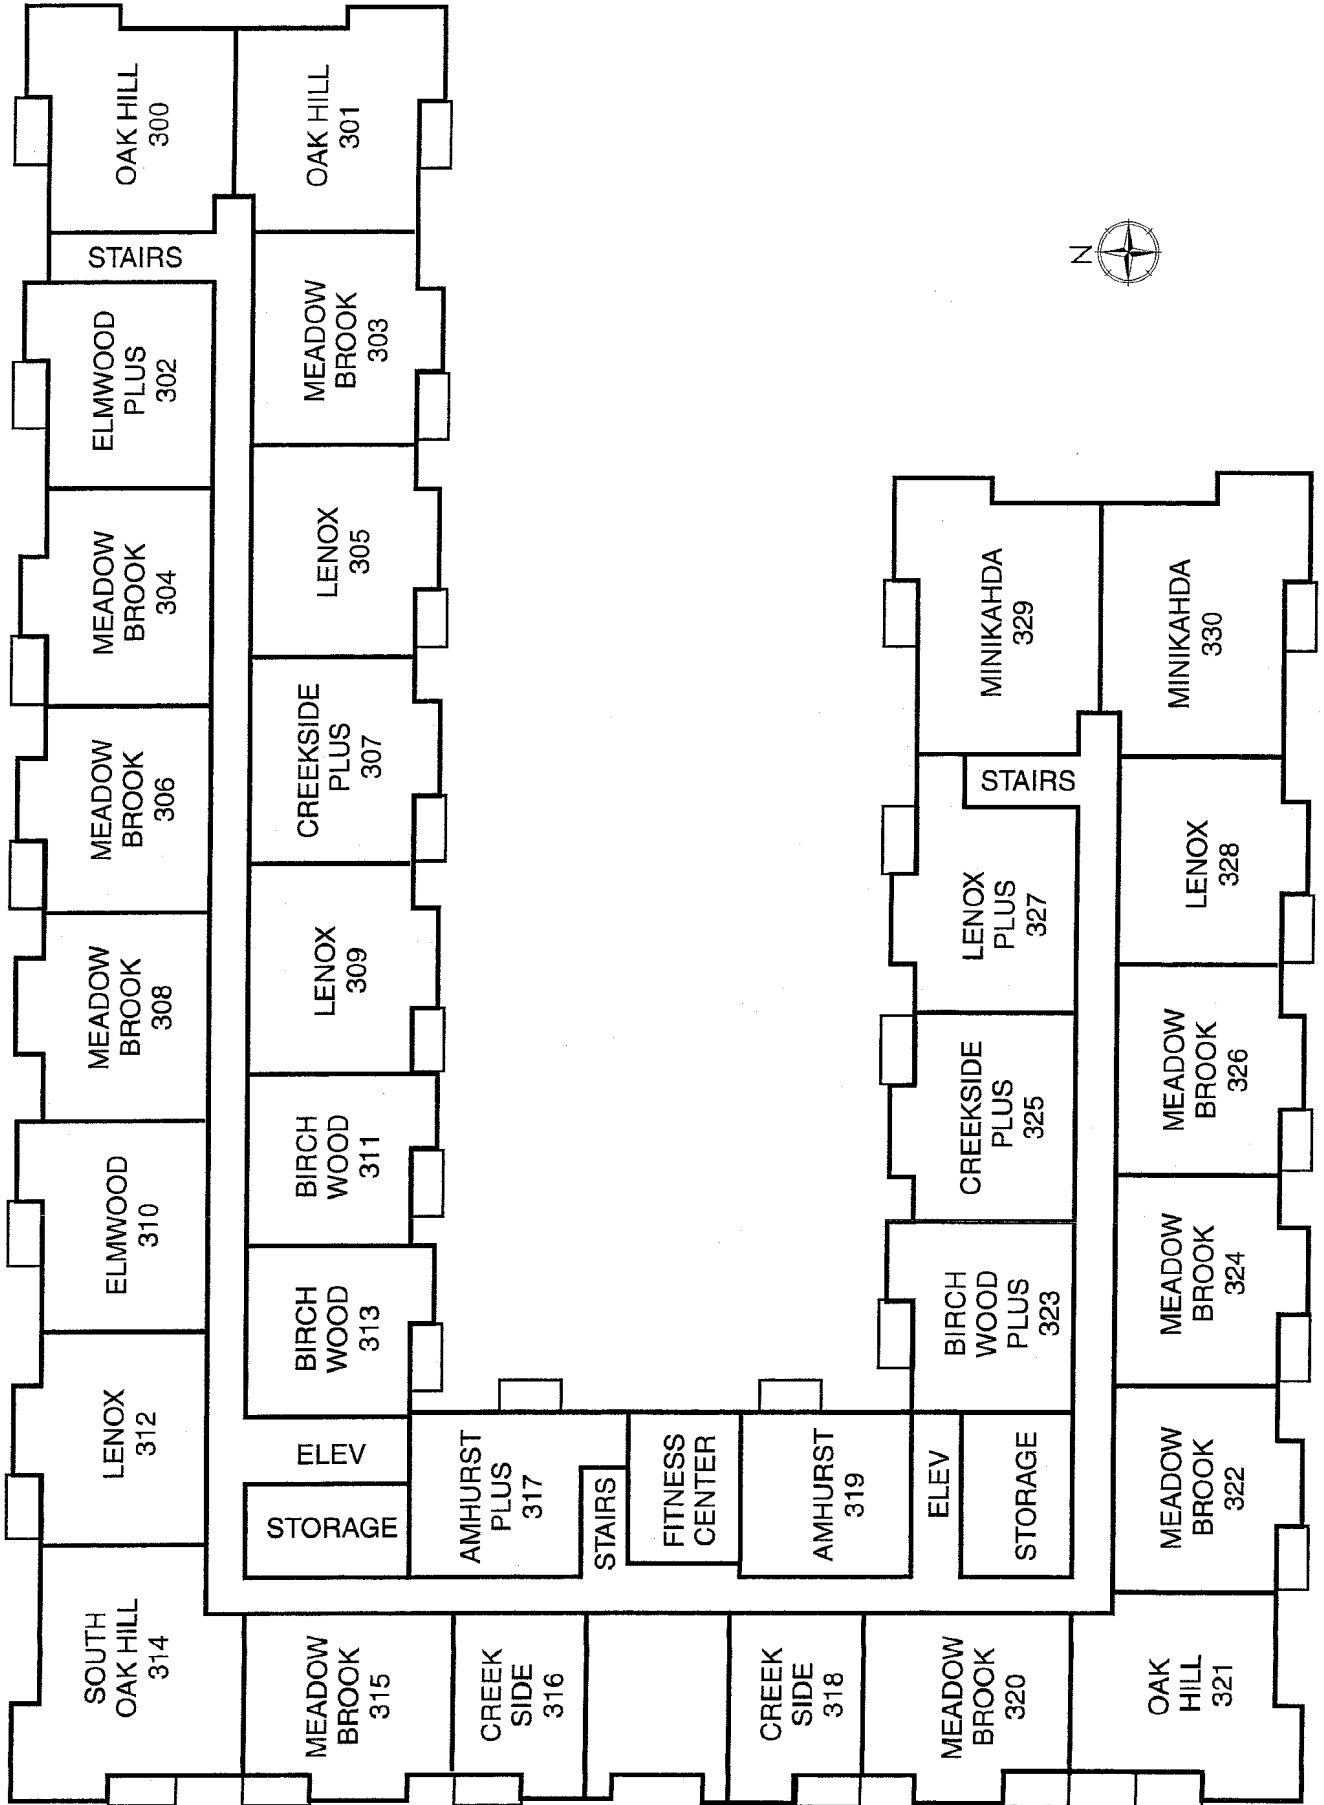

Fourth Level

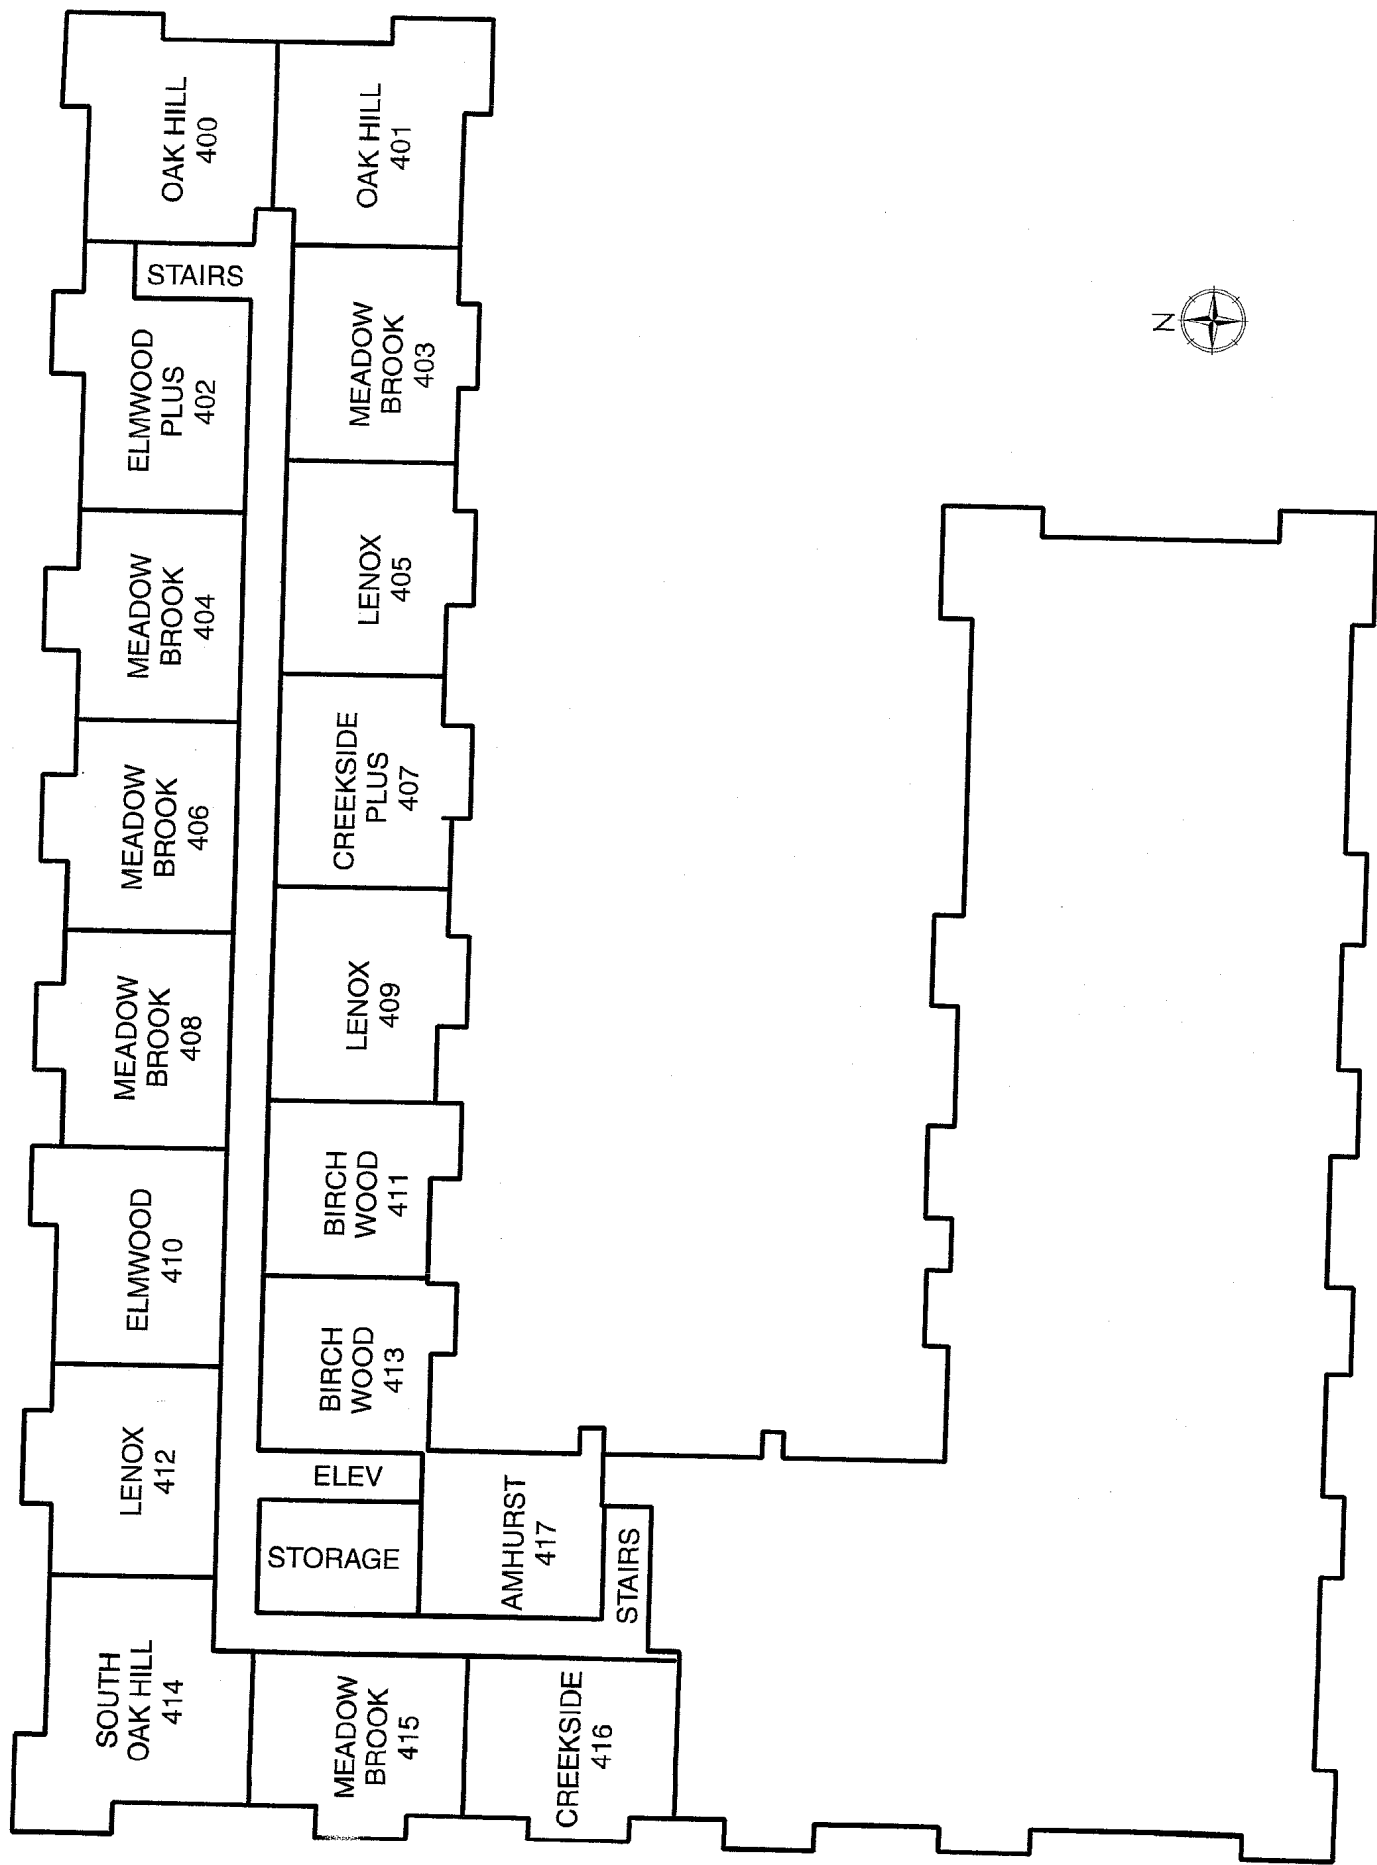

Garage

